	General Notes		Steel Grades		Design Notes & Structural Members		
G01	The Design and Details shown in these Drawings are applicable to this Project			Region Suitability	Regions A1-5 & B1		
	only.	Angles to AS/NZS3679.1		Building Class	10a		
G02	These Drawings shall be read in conjunction with all Architectural Drawings, other Consultants' Drawings, Specifications and such other Written	250	Flats, Small Angles, Taper Flange Beams & Columns to AS/NZS3679.1	Design Wind Speed	47.11 m/s		
	Instructions as may be issued during the course of the Project. Any	300	Welded Sections to AS/NZS3679.2	Columns	C15015 & C20019		
	discrepancy shall be referred to the Engineer before proceeding with the work.	250	Hot Rolled Plates, Floor Plates & Slabs to AS/NZS3678	Rafters	C15015 & C20019		
G03	All Materials and Workmanship shall be in accordance with the relevant and current SAA Codes and Authorities Except where varied by the Project	250	Hollow Sections to AS1163. Circular Sections less than 165mm	Mullions	C15015		
	Specifications.		Outside Diameter. Sections other than the above	Eave Purlins	C15012		
G04	The Structure must be maintained in a stable condition and no part must be	G450-G550		Purlins	Z10012		
	overloaded during construction. Temporary bracing must be designed and provided by the contractor(s) to keep the building works and excavations	G500	brackets are G450. Slab mesh and deformed reinforcement bars.	Girts	Z10012		
	stable at all times.		AS2841. Galvanized Steel Wire Strand. Unless noted otherwise.	Bridging	TH22x0.4		
G05	The Issuer of these Designs reserves the right to alter Specifications and	G2070	all Cable Bracing is G2070.	Fly Bracing	G500 1.15 mm as per Detail		
000	Designs as it may see fit without prior notification or penalty.	Δustralian	Standard [™] & Australian/New Zealand Standard [™] Adopted	Bracing	6 mm Cable (7 x 7) Construction		
G06	The Structure has not been designed for snow loads.	AS 1111.1	ISO Metric Hexagon Bolts and Screws – Product Grade C Part 1:	Roller Door Jambs	Marked as J: in the Elevations		
G07	Connections may require on-site drilling by the contractor(s).	7.0 111111	Bolts	Roller Door Header	Marked as H: in the Elevations		
	Foundation Notes	AS/NZS 1163	Cold-formed Structural Steel Hollow Sections	Plates & Brackets	Gauge as per Connection Detail.		
F01	Foundations have been designed assuming an allowable bearing capacity of 100 kPa.	AS/NZS 1170.0	Structural Design Actions - Part 0: General Principles				
F02	The Owner is advised to obtain a Geotechnical Report and/or Site Foundation Report to confirm F01 above.	AS/NZS 1170.1	Structural Design Actions - Part 1: Permanent, Imposed & Other Actions				
F03	Footings shall be located centrally under walls and columns unless noted	AS/NZS 1170.2	5				
	otherwise.	AS/NZS 1170.4	Structural Design Actions - Part 4: Earthquake Actions in Australia				
F04	All Footings to be founded a minimum of 400 mm into Natural Ground. Do not Found Footings in uncontrolled fill.	AS 1252	Structural Assemblies				
F05	Engineer to be contacted if Foundation Conditions vary from F01 above.	AS/NZS 1554	Structural Steel Welding				
1 00	,	AS 4100	Steel Structures				
004	Steelwork Notes	AS/NZS 4600	Cold-formed Steel Structures				
S01	All Workmanship and Materials shall be in accordance with AS 4100, AS/NZ 4600 and AS 1554 except where varied by the Project documentation.	AS/NZS 4671	Steel Reinforcing Materials				
S02	Bolting Categories are identified on the Structural Drawings as follows:	AS/NZS 4680	Hot-dip Galvanized (Zinc) Coatings on Fabricated Ferrous Articles				
	4.6/S Commercial Bolts of Grade 4.6 to AS 1111 Snug Tightened		Region & Site Details				
S03	8.8/S High Strength Structural Bolts of Grade 8.8 to AS 1252 Snug Tightened Unless noted otherwise, all M16 fasteners shall be Category 8.8/S. Standard Fixings for C100, C150, C200 and C250 Sections are M12 bolts. Standard Fixings for C300 and C350 Sections are M16 bolts. No Connection shall have less than 2 bolts.	Suitable for Regions A1-5 & B1. TC2.5 without Shielding: Terrain with a few trees or isolated obstructions. This category is intermediate between TC2 and TC3 and represents the terrain in developing outer urban areas with scattered houses, or large acreage developments with fewer than ten buildings per hectare. $V_{\text{design}} = V_R \times M_c \times M_d \times (M_{z,\text{Cat}} \times M_s \times M_t)$					
S04	All metal cladding should comply with AS/NZS 4680 G550, AZ150 (550 MPa minimum yield stress, 150 g/m2 minimum coating mass).	V _{design} = 57 x 1 x	0.95 x (0.87 x 1 x 1) = 47.11 m/s				
S05	Steelwork intended to be concrete encased shall be unpainted. Encasing concrete shall be Grade N25 unless noted otherwise providing a cover adequate to suit fire rating or exposure conditions. Concrete Encasement shall be centrally reinforced with 5 mm wire to AS 4671 or 6 mm Structural Grade Bars to AS 4671 at 150 mm pitch.	$\label{eq:site_posterior} \textbf{Site Description} : \textbf{Typical farmland or developing outer suburban areas. The building has no protection from wind in the immediate area. The site is not on the slope or crest of a hill, ridge or escarpment. \\ \textbf{Foundations have been designed assuming an allowable bearing capacity of 100 kPa, undrained cohesion $C_u = 50$ kPa. Concrete Strength = 25 MPa.} \\$					
S06	Unless noted otherwise, all steel shall comply with the relevant Australian Standard.						

PROFESSIONAL		
CHOICE		
SHEDS AND CARPORTS		

PROJECT:

14 Gable Shed Street, Shedville QLD 4444


8815 x 12202 x 3200 Region B1 Gable Shed Example	9999	
CLIENT:	DRAWN BY:	
Example Shed Owner	dm3 Solutions	
ADDRESS:	DRAWN DATE:	

© 2022 dm3 Solutions. The Information contained herein is Proprietary, Confidential and the Sole Property of dm3 Solutions. Reproduction in part or in whole is Prohibited without written approval. Unless specified otherwise, dimensions are in millimetres & drawings are not to scale.

PROJECT NUMBER:

2022-06-10

1	Powered by	dm3Solutio	ns.com
ISSUE:	SIZE:	SCALE:	DRAWING NUMBER
1	A4	NTS	1 of 45

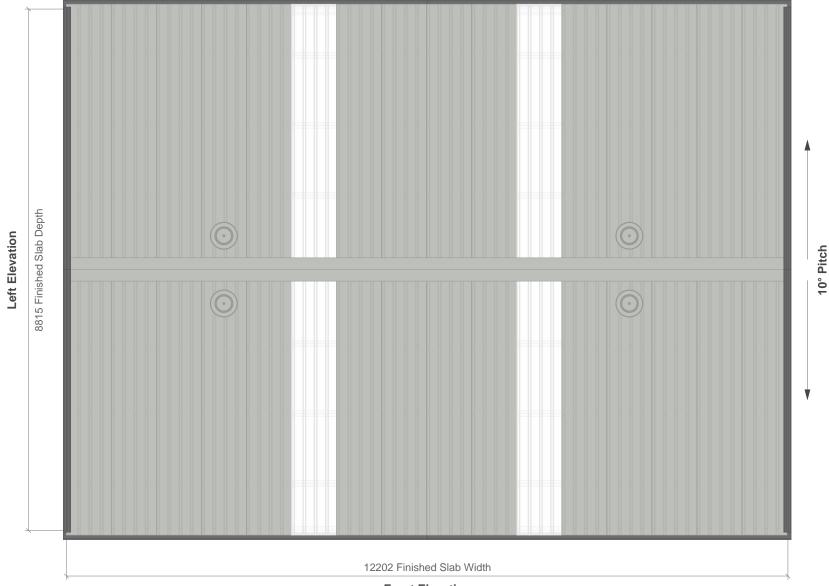

Front Elevation

Roof structure is light foot trafficable for maintenance purposes.




PROJECT:	PROJECT NUMBER:
8815 x 12202 x 3200 Region B1 Gable Shed Example	9999
CLIENT:	DRAWN BY:
Example Shed Owner	dm3 Solutions
Example Shed Owner ADDRESS:	dm3 Solutions DRAWN DATE:

© 2022 dm3 Solutions. The Information contained herein is Proprietary, Confidential and the Sole Property of dm3 Solutions. Reproduction in part or in whole is Prohibited without written approval. Unless specified otherwise, dimensions are in millimetres & drawings are not to scale.

Powered by dm3Solutions.com SCALE:

i oncica by	dillocolations.com

DRAWN DATE:	ISSUE:	SIZE:	SCALE:	DRAWING NUMBER
2022-06-10	1	A4	NTS	2 of 45

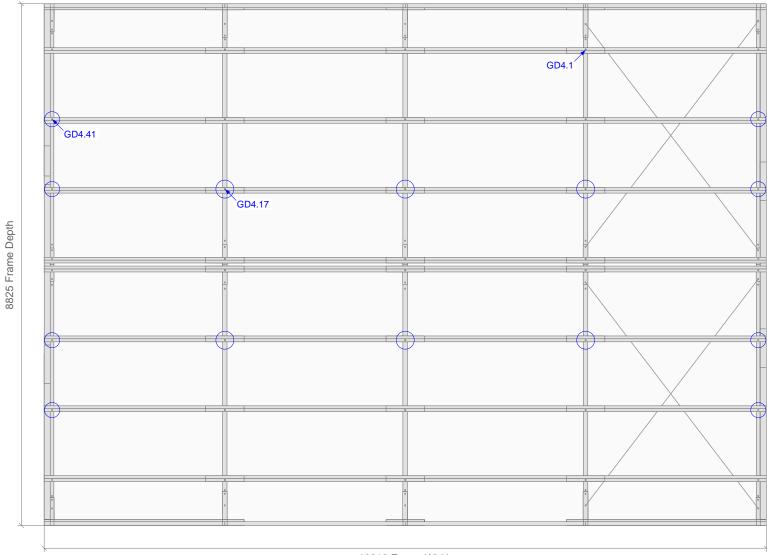

12212 Frame Width

PROFESSIONAL
CHOICE
SHEDS AND CARPORTS

PROJECT:	PROJECT NUMBER:
8815 x 12202 x 3200 Region B1 Gable Shed Example	9999
CLIENT:	DRAWN BY:
Example Shed Owner	dm3 Solutions
ADDRESS:	DRAWN DATE:


© 2022 dm3 Solutions. The Information contained herein is Proprietary, Confidential and the Sole Property of dm3 Solutions. Reproduction in part or in whole is Prohibited without written approval. Unless specified otherwise, dimensions are in millimetres & drawings are not to scale.


Powered by dm3Solutions.com

1 Owered by		umboolutions.com			
	SIZE:	SCALE:	DRAWING NUMBER		

1 A4 NTS 3 of 45

ISSUE:

 

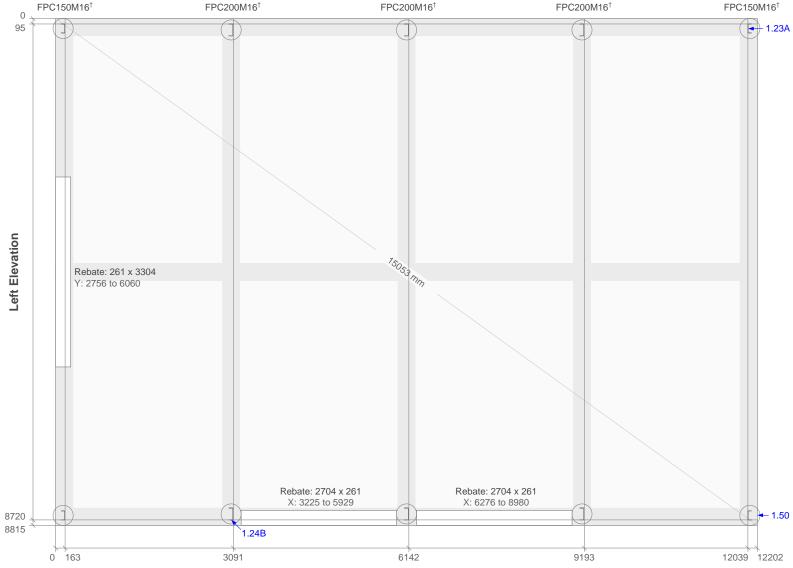


у

Note: X coordinates are to the outer edge of the Footing Plate Web. Y coordinates are to the outer edge of the Footing Plate Flange, closest to and parallel to the Slab edge.

	PROJECT: 8815 x 12202 x 3200 Region B1 Gable Shed Example	PROJECT NUMBER: 9999	© 2022 dm3 Solutions. The Information contained herein is Proprietary, Confidential and the Sole Property of dm3 Solutions. Reproduction in part or in whole is Prohibited without written approval. Unless specified			
PROFESSIONAL	Example Shed Owner	dm3 Solutions	otherwise, dimensions are in millimetres & drawings are not to scale Powered by dm3Solutions.com			
CHOICE SHEDS AND CARPORTS	ADDRESS: 14 Gable Shed Street, Shedville QLD 4444	DRAWN DATE: 2022-06-10	ISSUE:	SIZE:	SCALE: NTS	DRAWING NUMBER 4 of 45



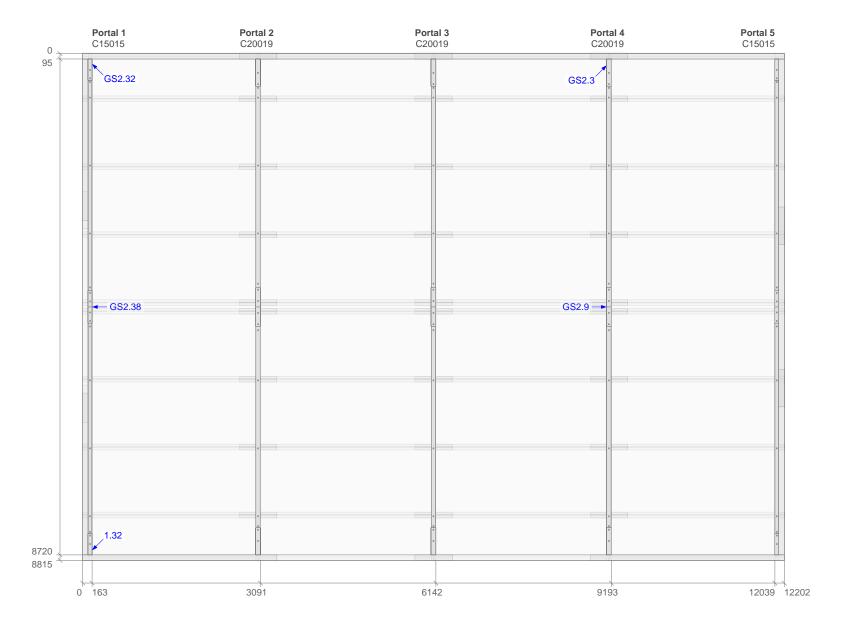




Note: X coordinates are to the outer edge of the Footing Plate Web. Y coordinates are to the outer edge of the Footing Plate Flange, closest to and parallel to the Slab edge.

PROFESSIONAL
CHOICE
SHEDS AND CARPORTS

PROJECT:	PROJECT NUMBER:
8815 x 12202 x 3200 Region B1 Gable Shed Example	9999
CLIENT:	DRAWN BY:
Example Shed Owner	dm3 Solutions
ADDRESS:	DRAWN DATE:
14 Gable Shed Street, Shedville QLD 4444	2022-06-10

© 2022 dm3 Solutions. The Information contained herein is Proprietary, Confidential and the Sole Property of dm3 Solutions. Reproduction in part or in whole is Prohibited without written approval. Unless specified otherwise, dimensions are in millimetres & drawings are not to scale.

SUE:	SIZE:		DRAWING NUME
1	A4	NTS	5 of 45

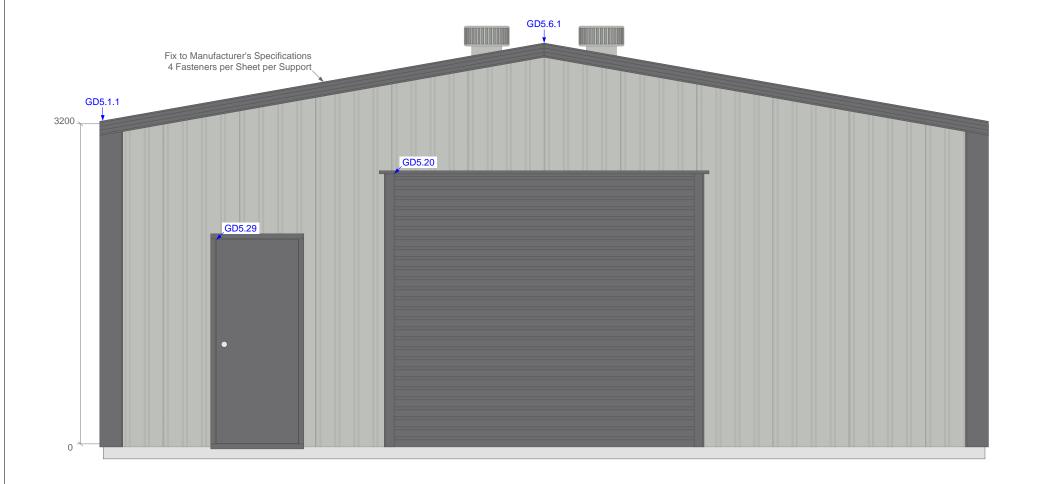

PROFESSIONAL
CHOICE
SHEDS AND CARPORTS


PROJECT:	PROJECT NUMBER:
8815 x 12202 x 3200 Region B1 Gable Shed Example	9999
CLIENT:	DRAWN BY:
Example Shed Owner	dm3 Solutions
ADDRESS:	DRAWN DATE:

14 Gable Shed Street, Shedville QLD 4444

© 2022 dm3 Solutions. The Information contained herein is Proprietary, Confidential and the Sole Property of dm3 Solutions. Reproduction in part or in whole is Prohibited without written approval. Unless specified otherwise, dimensions are in millimetres & drawings are not to scale.

Powered by	/ am3Solutions.com
------------	--------------------

DRAWN DATE:	ISSUE:	SIZE:	SCALE:	DRAWING NUMBER
2022-06-10	1	A4	NTS	6 of 45

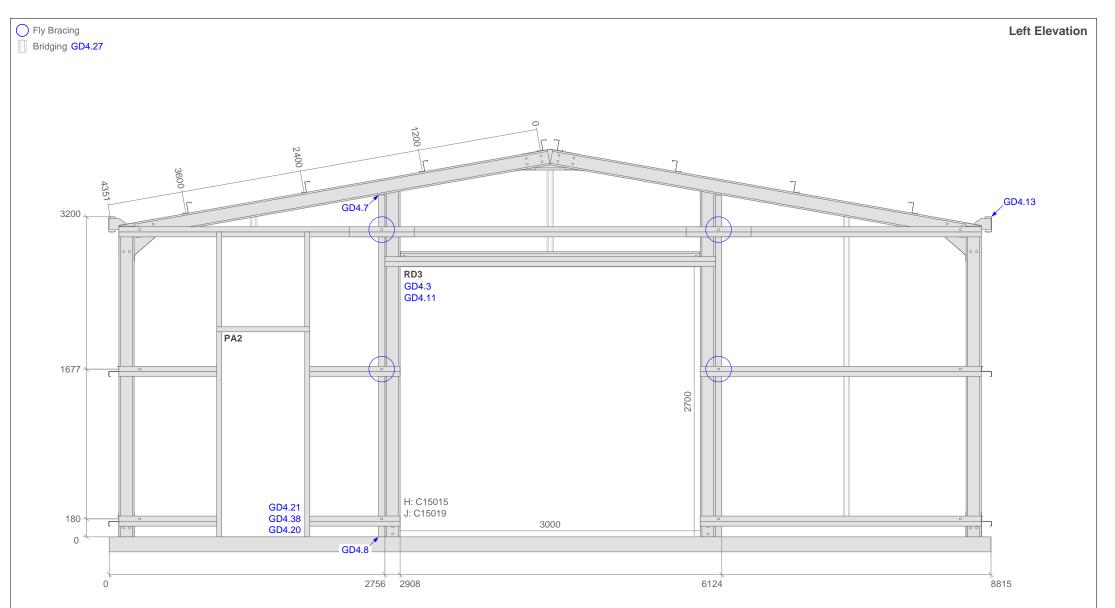

PROFESSIONAL
CHOICE
SHEDS AND CARPORTS


PROJECT:	PROJECT NUMBER:
8815 x 12202 x 3200 Region B1 Gable Shed Example	9999
CLIENT:	DRAWN BY:
Example Shed Owner	dm3 Solutions
Example offed Owner	dillo colditorio
ADDRESS:	DRAWN DATE:

© 2022 dm3 Solutions. The Information contained herein is Proprietary, Confidential and the Sole Property of dm3 Solutions. Reproduction in part or in whole is Prohibited without written approval. Unless specified otherwise, dimensions are in millimetres & drawings are not to scale.

Powered by dm3Solutions.com

SIZE:	SCALE:	DRAWING NUMBER

/N DATE:	ISSUE:	SIZE:	SCALE:	DRAWING NUI
22-06-10	1	A4	NTS	7 of 45

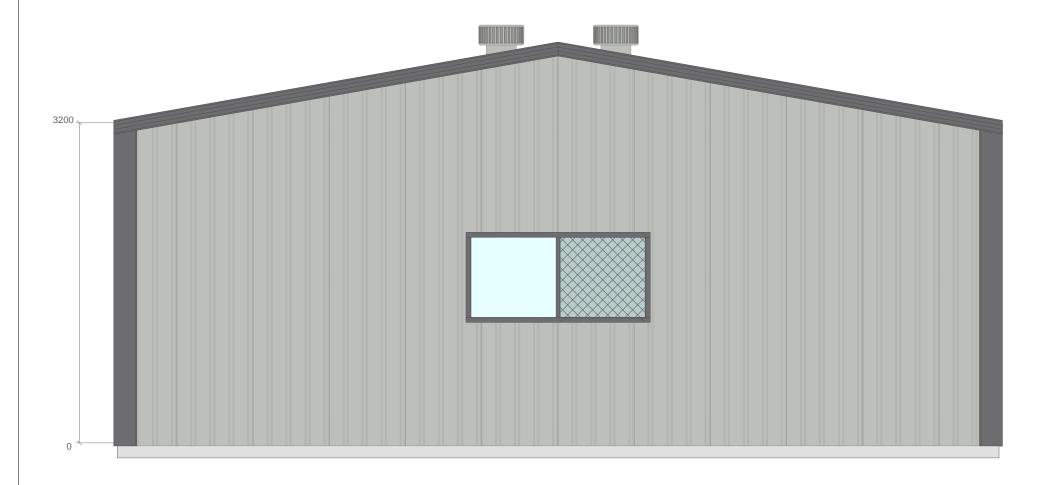

PROFESSIONAL
CHOICE
SHEDS AND CARPORTS


PROJECT:	PROJECT NUMBER:
8815 x 12202 x 3200 Region B1 Gable Shed Example	9999
CLIENT:	DRAWN BY:
Example Shed Owner	dm3 Solutions
ADDRESS:	DRAWN DATE:

14 Gable Shed Street, Shedville QLD 4444

© 2022 dm3 Solutions. The Information contained herein is Proprietary, Confidential and the Sole Property of dm3 Solutions. Reproduction in part or in whole is Prohibited without written approval. Unless specified otherwise, dimensions are in millimetres & drawings are not to scale.

Powered by	am35olutions.com
------------	------------------

PRAWN DATE:	ISSUE:	SIZE:	SCALE:	DRAWING NUMBER
2022-06-10	1	A4	NTS	8 of 45

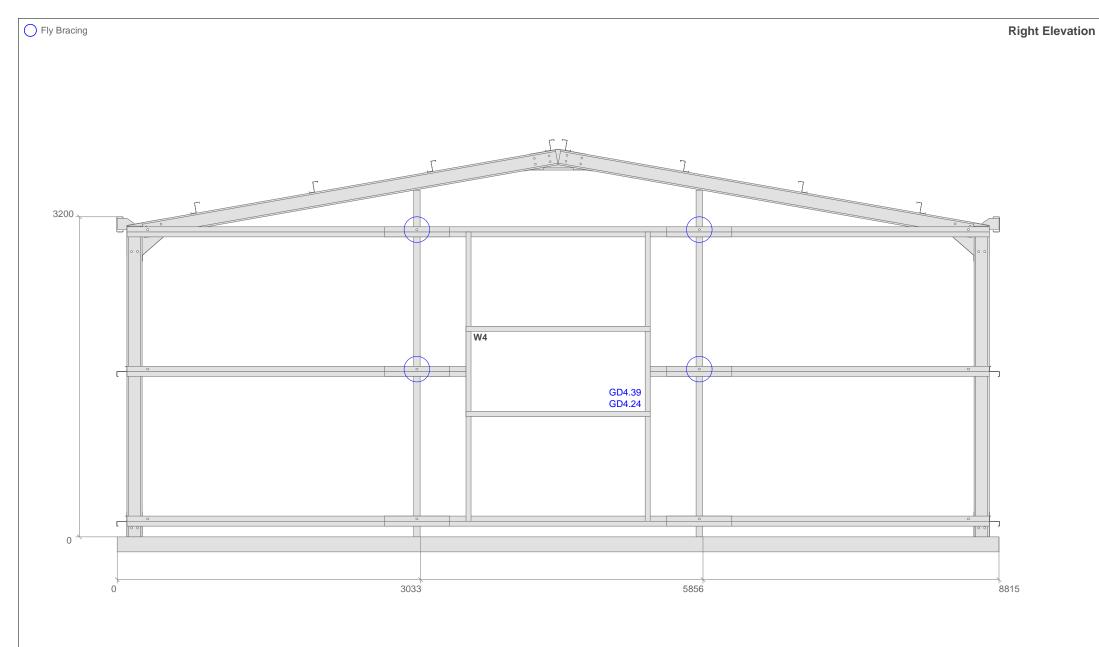


PROFESSIONAL
CHOICE
SHEDS AND CARPORTS

PROJECT:	PROJECT NUMBER:
8815 x 12202 x 3200 Region B1 Gable Shed Example	9999
CLIENT:	DRAWN BY:
Example Shed Owner	dm3 Solutions
ADDRESS:	DRAWN DATE:
14 Gable Shed Street, Shedville QLD 4444	2022-06-10

© 2022 dm3 Solutions. The Information contained herein is Proprietary, Confidential and the Sole Property of dm3 Solutions. Reproduction in part or in whole is Prohibited without written approval. Unless specified otherwise, dimensions are in millimetres & drawings are not to scale.

Powered by	/ am3Solutions.com
------------	--------------------

ISSUE:	SIZE:	SCALE:	DRAWING NUMBE
1	A4	NTS	9 of 45

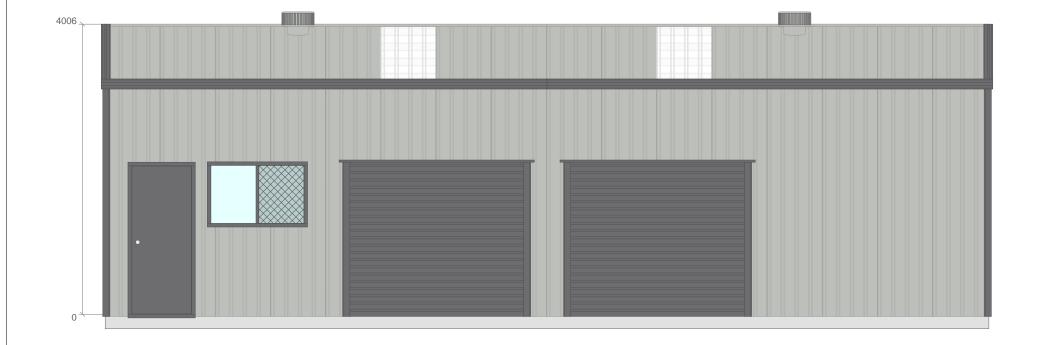

PROFESSIONAL
CHOICE
SHEDS AND CARPORTS

PROJECT:	PROJECT NUMBER:
8815 x 12202 x 3200 Region B1 Gable Shed Example	9999
CLIENT:	DRAWN BY:
Example Shed Owner	dm3 Solutions
ADDRESS:	DRAWN DATE:

14 Gable Shed Street, Shedville QLD 4444


© 2022 dm3 Solutions. The Information contained herein is Proprietary, Confidential and the Sole Property of dm3 Solutions. Reproduction in part or in whole is Prohibited without written approval. Unless specified otherwise, dimensions are in millimetres & drawings are not to scale.

Powered by	/ am3Solutions.com
------------	--------------------

ISSUE:	SIZE:	SCALE:	DRAWING NUME
1	A4	NTS	10 of 45

2022-06-10



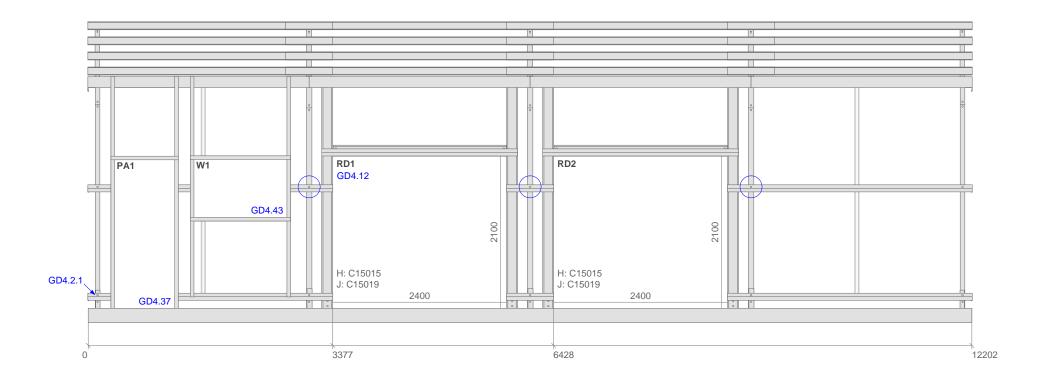

PROFESSIONAL
CHOICE
SHEDS AND CARPORTS

PROJECT:	PROJECT NUMBER:			
8815 x 12202 x 3200 Region B1 Gable Shed Example	9999			
CLIENT:	DRAWN BY:			
Example Shed Owner dm3 Solution				
ADDRESS:	DRAWN DATE:			
14 Gable Shed Street, Shedville QLD 4444	2022-06-10			

© 2022 dm3 Solutions. The Information contained herein is Proprietary, Confidential and the Sole Property of dm3 Solutions. Reproduction in part or in whole is Prohibited without written approval. Unless specified otherwise, dimensions are in millimetres & drawings are not to scale.


Powered by dm3Solutions.com SCALE:

i oncica by	ainocolations.com

DRAWING NUMBER

SIZE: NTS A4 11 of 45 1 2022-06-10

ISSUE:

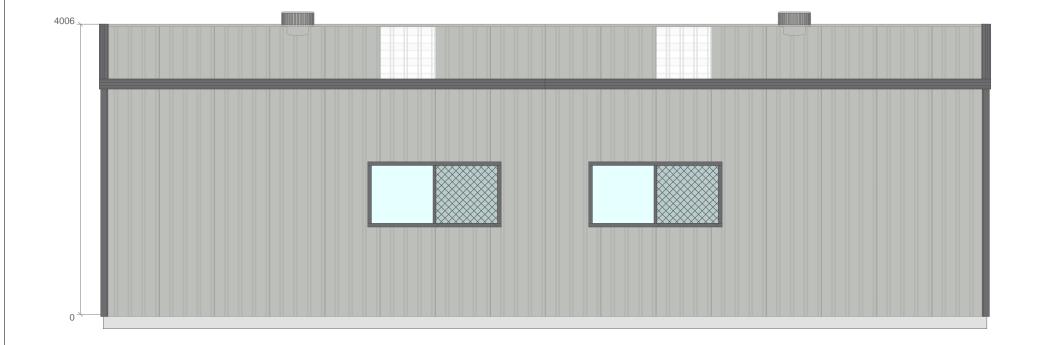

PROFESSIONAL		
CHOICE		
SHEDS AND CARPORTS		


PROJECT:	PROJECT NUMBER:
8815 x 12202 x 3200 Region B1 Gable Shed Example	9999
CLIENT:	DRAWN BY:
Example Shed Owner	dm3 Solutions
ADDRESS:	DRAWN DATE:

14 Gable Shed Street, Shedville QLD 4444

© 2022 dm3 Solutions. The Information contained herein is Proprietary, Confidential and the Sole Property of dm3 Solutions. Reproduction in part or in whole is Prohibited without written approval. Unless specified otherwise, dimensions are in millimetres & drawings are not to scale.

Powered by	/ am3Solutions.com
------------	--------------------

DRAWN DATE:	ISSUE:	SIZE:	SCALE:	DRAWING NUMBER
2022-06-10	1	A4	NTS	12 of 45

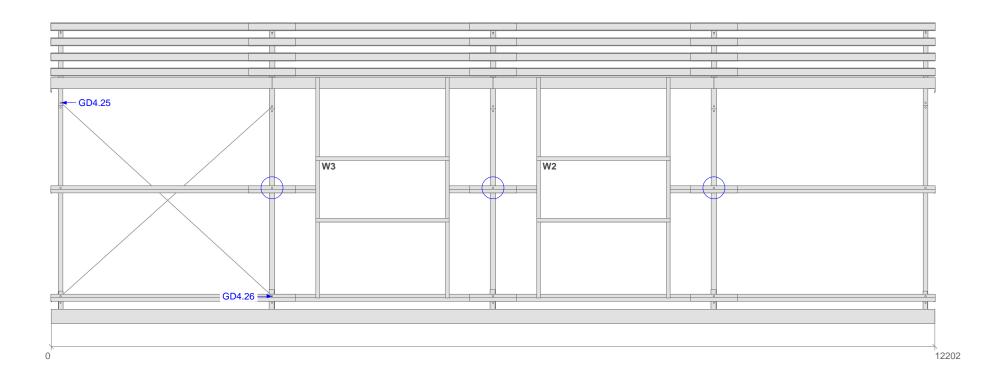

PROFESSIONAL		
CHOICE		
SHEDS AND CARPORTS		

PROJECT:	PROJECT NUMBER:
8815 x 12202 x 3200 Region B1 Gable Shed Example	9999
CLIENT:	DRAWN BY:
Example Shed Owner	dm3 Solutions
ADDRESS:	DRAWN DATE:
14 Gable Shed Street, Shedville QLD 4444	2022-06-10

© 2022 dm3 Solutions. The Information contained herein is Proprietary, Confidential and the Sole Property of dm3 Solutions. Reproduction in part or in whole is Prohibited without written approval. Unless specified otherwise, dimensions are in millimetres & drawings are not to scale.


Powered by dm3Solutions.com


ISSUE:

1

SIZE:	SCALE:	DRAWING NUMBER
A4	NTS	13 of 45

« Detail 1.23A: Gable End Slab & Pier Connection Detail

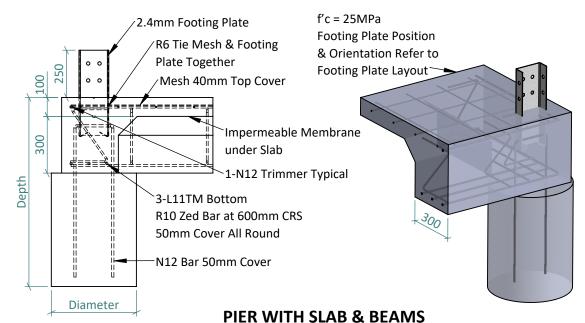

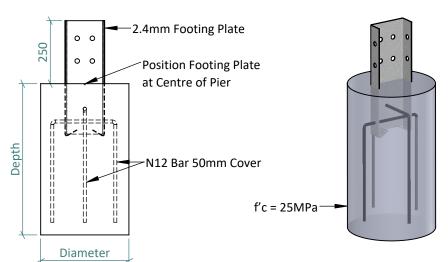

Foundation Notes:

Foundations have been designed assuming an allowable bearing capacity of 100 kPa, undrained cohesion $C_u = 50$ kPa. Concrete Strength = 25MPa, Site Class H1.

Scan for Video

Maximum of 2.5kPa uniformly distributed load and 13kN concentrated load.

Pier with Slab & Beams Gable Ends

Depth 400mm

Diameter 350mm

Pier Only

Depth 1000mm

Diameter 350mm



A4

NTS

14 of 45

PIER ONLY


14 Gable Shed Street, Shedville QLD 4444

PROFESSIONAL
CHOICE
SHEDS AND CARPORTS

PROJECT: 8815 x 12202 x 3200 Region B1 Gable Shed Example	PROJECT NUMBER: 9999	Confidential and	d the Sole Prope	rty of dm3 Soluti	ed herein is Proprietary, ons. Reproduction in part oval. Unless specified
CLIENT:	DRAWN BY:	otherwise, di	mensions are in	millimetres & dra	wings are not to scale.
Example Shed Owner	dm3 Solutions	Powered by dm3Solutions.com			
ADDRESS:	DRAWN DATE:	ISSUE:	SIZE:	SCALE:	DRAWING NUMBER


2022-06-10

« Detail 1.24B: Internal Portal Slab & Pier Connection Detail

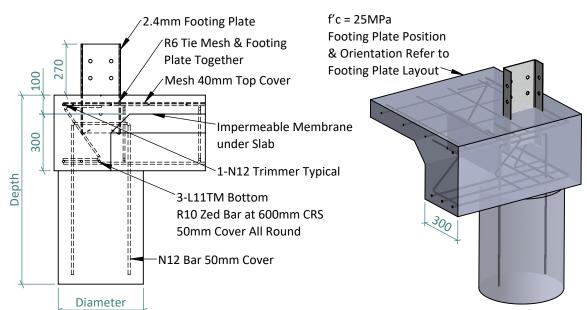



14 Gable Shed Street, Shedville QLD 4444

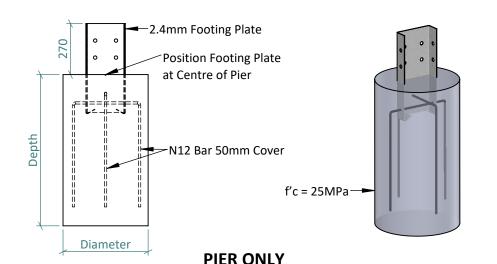

Foundation Notes:

Foundations have been designed assuming an allowable bearing capacity of 100 kPa, undrained cohesion $C_u = 50$ kPa. Concrete Strength = 25MPa, Site Class H1.

Scan for Video


Maximum of 2.5kPa uniformly distributed load and 13kN concentrated load.

Pier with Slab & Beams Internal Portals

Depth 500mm Diameter 350mm

Pier Only

Depth 1200mm Diameter 350mm

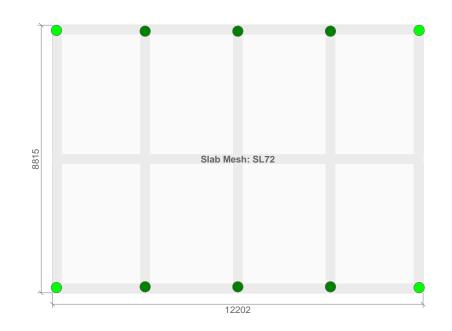

A4

NTS

15 of 45


PROFESSIONAL				
CHO	IUE			
SHEDS AND	CARPORTS			


PROJECT: 8815 x 12202 x 3200 Region B1 Gable Shed Example	PROJECT NUMBER: 9999	© 2022 dm3 Solutions. The Information contained herein is Proprietary, Confidential and the Sole Property of dm3 Solutions. Reproduction in part or in whole is Prohibited without written approval. Unless specified otherwise, dimensions are in millimetres & drawings are not to scale.			utions. Reproduction in part
CLIENT:	DRAWN BY:				
Example Shed Owner	dm3 Solutions	Powered by dm3Solutions.com			ions.com
ADDRESS:	DRAWN DATE:	ISSUE:	SIZE:	SCALE:	DRAWING NUMBER

2022-06-10




Scan for Video

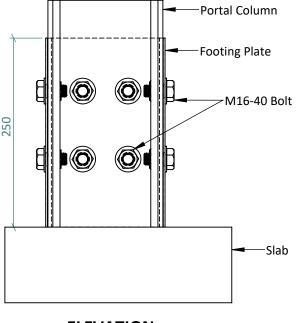

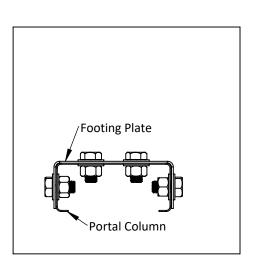



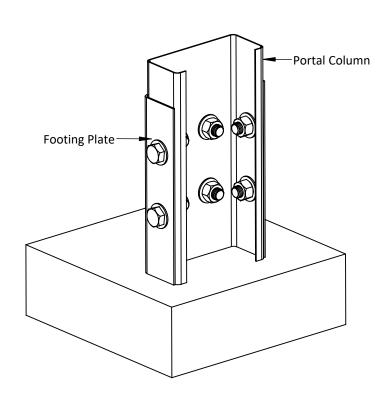



ISOMETRIC

PLAN



F	PROJECT: 8815 x 12202 x 3200 Region B1 Gable Shed Example	PROJECT NUMBER: 9999	© 2022 dm3 Solutions. The Information contained herein is Proprietary, Confidential and the Sole Property of dm3 Solutions. Reproduction in part or in whole is Prohibited without written approval. Unless specified otherwise, dimensions are in millimetres & drawings are not to scale. Powered by dm3Solutions.com			
(CLIENT: Example Shed Owner	drawn by: dm3 Solutions				
	Example Siled Owner	unio Solutions		· Owered by	dilibooluti	0113.00111
A	ADDRESS:	DRAWN DATE:	ISSUE:	SIZE:	SCALE:	DRAWING NUMBER
	14 Gable Shed Street, Shedville QLD 4444	2022-06-10	1	A4	NTS	16 of 45

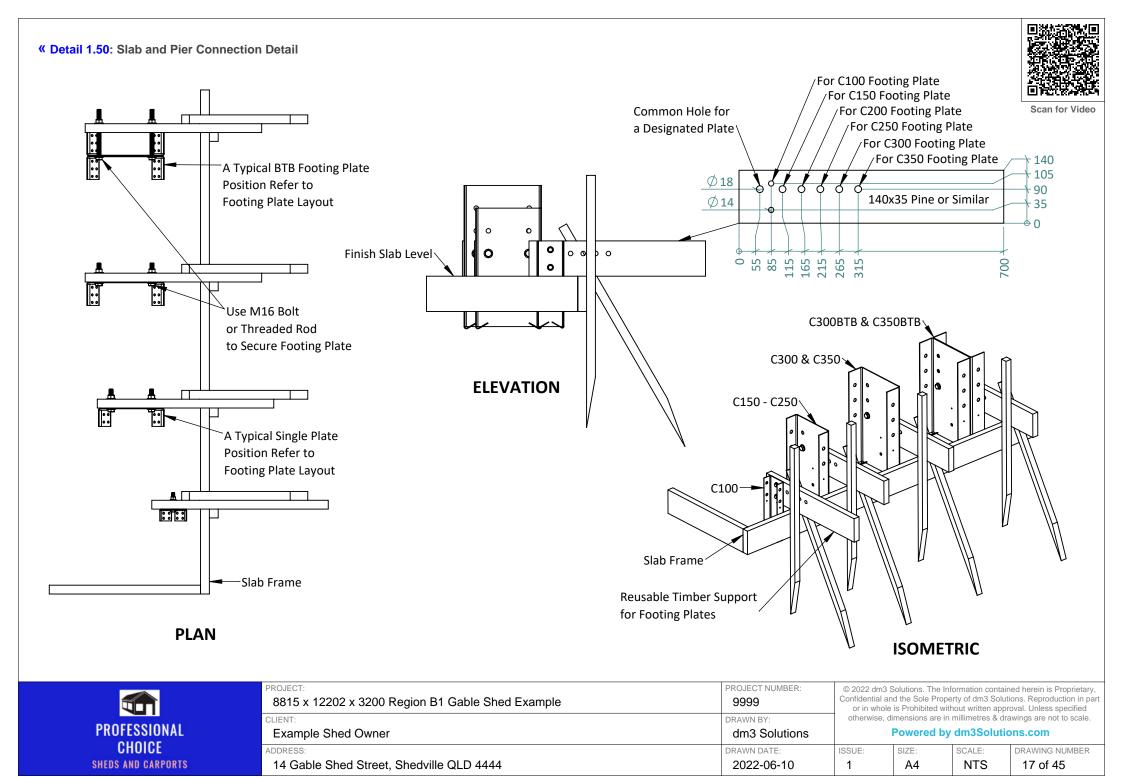

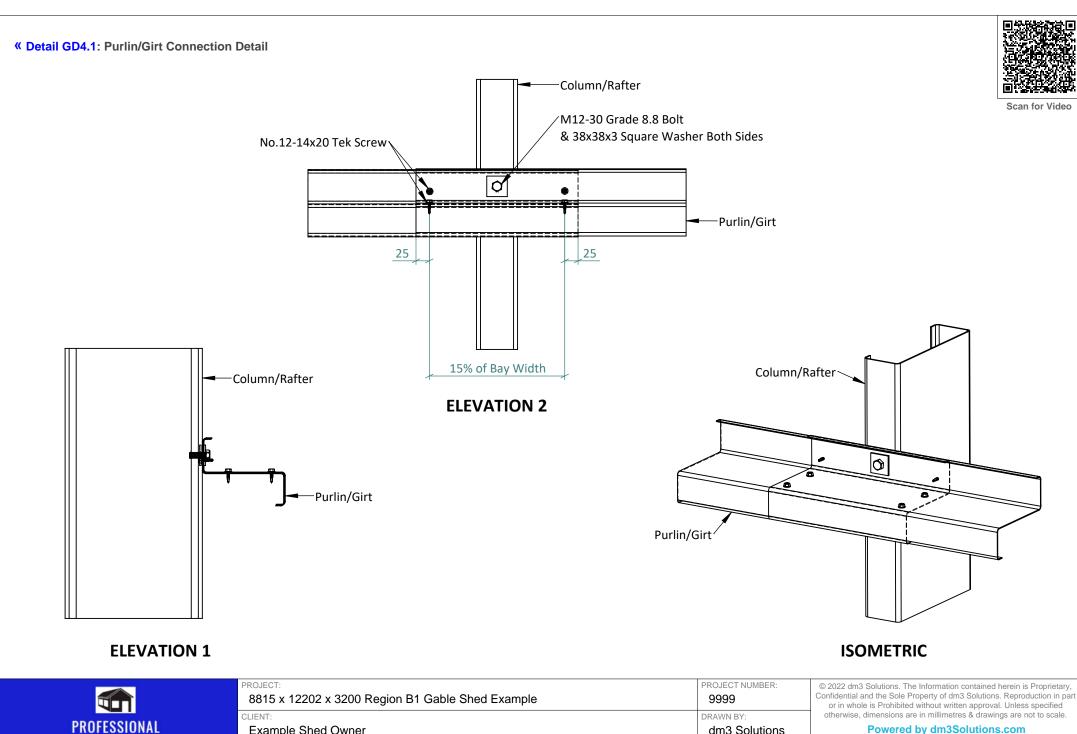

CHOICE


SHEDS AND CARPORTS


Example Shed Owner dm3 Solutions Powered by dm3Solutions.com DRAWN DATE: ISSUE: SIZE: SCALE: DRAWING NUMBER 14 Gable Shed Street, Shedville QLD 4444 2022-06-10 A4 NTS 18 of 45 1

« Detail GD4.2.1: Girt Corner Connection Detail






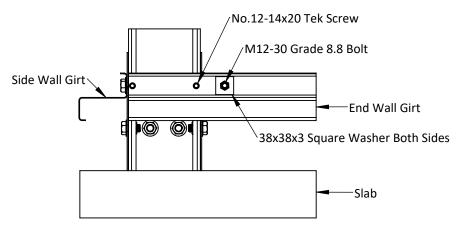

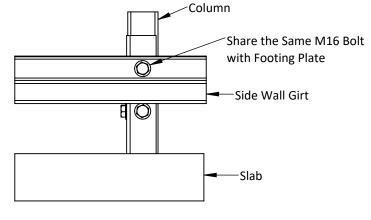


END ELEVATION

SIDE ELEVATION

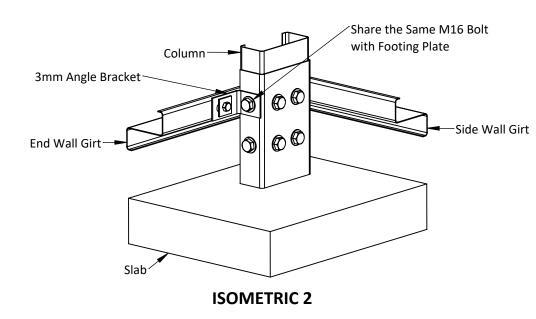

14 Gable Shed Street, Shedville QLD 4444

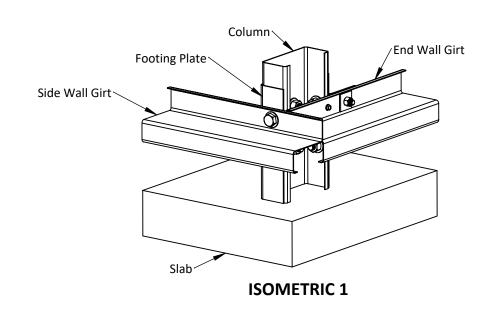

PROFESSIONAL				
CHOICE				
SHEDS AND CARPORTS				

PROJECT:	PROJECT NUMBER:
8815 x 12202 x 3200 Region B1 Gable Shed Example	9999
CLIENT:	DRAWN BY:
Example Shed Owner	dm3 Solutions

© 2022 dm3 Solutions. The Information contained herein is Proprietary, Confidential and the Sole Property of dm3 Solutions. Reproduction in part or in whole is Prohibited without written approval. Unless specified otherwise, dimensions are in millimetres & drawings are not to scale.

Powered by dm3Solutions.com

NTS

19 of 45


A4

ble Shed Owner	ums solutions		Owered by	amoodatic	///3.com
	DRAWN DATE:	ISSUE:	SIZE:	SCALE:	DRAWING NUMBER


2022-06-10



Scan for Video

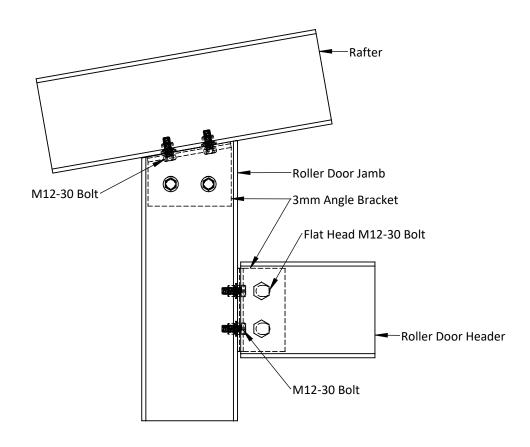



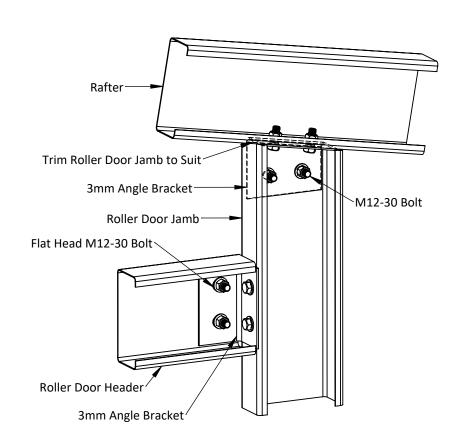

ISOMETRIC

PROFESSIONAL				
CHOICE				
SHEDS AND CARPORTS				

PROJECT:	PROJECT NUMBER:
8815 x 12202 x 3200 Region B1 Gable Shed Example	9999
CLIENT:	DRAWN BY:
Example Shed Owner	dm3 Solutions
ADDRESS:	DRAWN DATE:
14 Gable Shed Street, Shedville QLD 4444	2022-06-10

© 2022 dm3 Solutions. The Information contained herein is Proprietary, Confidential and the Sole Property of dm3 Solutions. Reproduction in part or in whole is Prohibited without written approval. Unless specified otherwise, dimensions are in millimetres & drawings are not to scale.


Powered by dm3Solutions com


I Owered by	diliboolulions.com

RESS:	DRAWN DATE:	ISSUE:	SIZE:	SCALE:	DRAWING NUMBER
4 Gable Shed Street, Shedville QLD 4444	2022-06-10	1	A4	NTS	20 of 45



Scan for Video

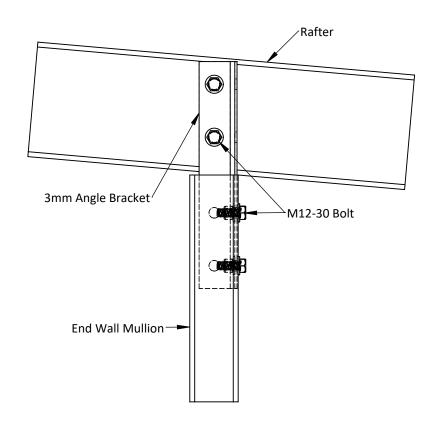

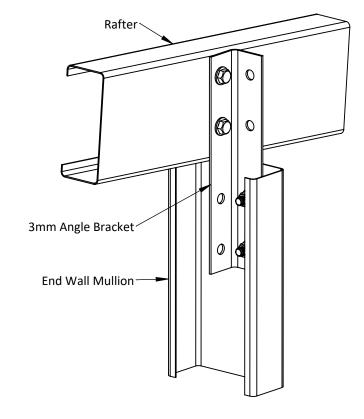

ELEVATION

ISOMETRIC

PROFESSIONAL			
CHOICE			
SHEDS AND CARPORTS			

PROJECT:	PROJECT NUMBER:
8815 x 12202 x 3200 Region B1 Gable Shed Example	9999
CLIENT:	DRAWN BY:
Example Shed Owner	dm3 Solutions
ADDRESS:	DRAWN DATE:
14 Gable Shed Street, Shedville QLD 4444	2022-06-10


© 2022 dm3 Solutions. The Information contained herein is Proprietary, Confidential and the Sole Property of dm3 Solutions. Reproduction in part or in whole is Prohibited without written approval. Unless specified otherwise, dimensions are in millimetres & drawings are not to scale.

Powered by am350lutions.com


ISSUE:	SIZE:	SCALE:	DRAWING NUMBER
1	A4	NTS	21 of 45



Scan for Video

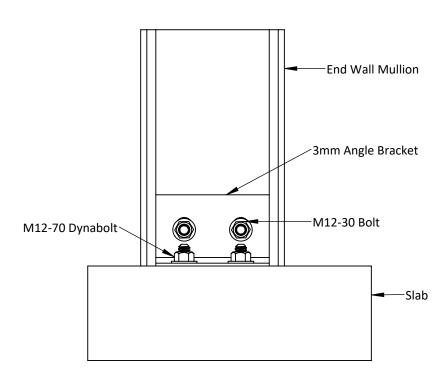



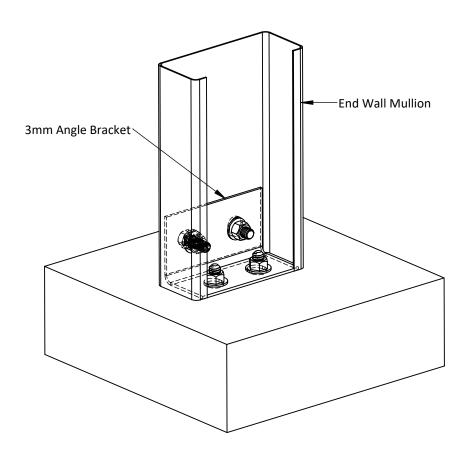

ISOMETRIC

ISSUE:

SIZE:

PROFESSIONAL
CHOICE
SHEDS AND CARPORTS

PROJECT:	PROJECT NUMBER:
8815 x 12202 x 3200 Region B1 Gable Shed Example	9999
CLIENT:	DRAWN BY:
Example Shed Owner	dm3 Solutions
ADDRESS:	DRAWN DATE:

© 2022 dm3 Solutions. The Information contained herein is Proprietary, Confidential and the Sole Property of dm3 Solutions. Reproduction in part or in whole is Prohibited without written approval. Unless specified otherwise, dimensions are in millimetres & drawings are not to scale.

Powered by dm3Solutions.com SCALE:


I Owered by	diliboolullolla.com

DRAWING NUMBER


14 Gable Shed Street, Shedville QLD 4444	2022-06-10	1	A4	NTS	22 of 45
--	------------	---	----	-----	----------




Scan for Video

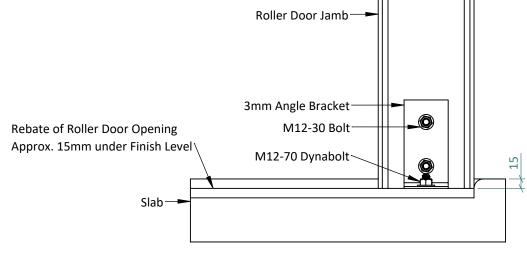

ELEVATION

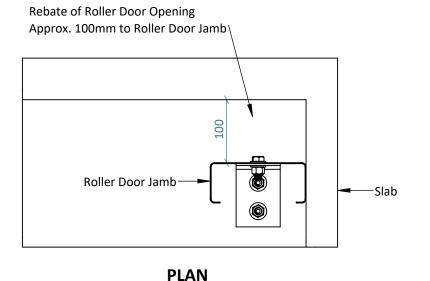

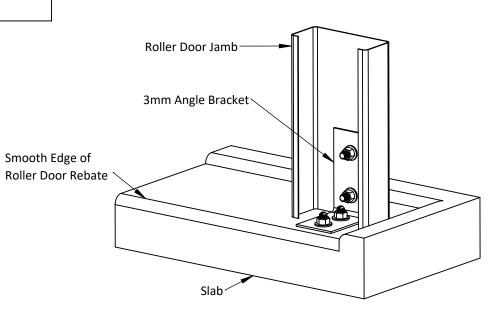

ISSUE:

ISOMETRIC

PROFESSIONAL
CHOICE

PROJECT:	PROJECT NUMBER:
8815 x 12202 x 3200 Region B1 Gable Shed Example	9999
CLIENT:	DRAWN BY:
Example Shed Owner	dm3 Solutions
ADDRESS:	DRAWN DATE:
14 Gable Shed Street, Shedville QLD 4444	2022-06-10


© 2022 dm3 Solutions. The Information contained herein is Proprietary, Confidential and the Sole Property of dm3 Solutions. Reproduction in part or in whole is Prohibited without written approval. Unless specified otherwise, dimensions are in millimetres & drawings are not to scale.


Powered by dm3Solutions.com

SIZE:		DRAWING NUMBER
A4	NTS	23 of 45



Scan for Video

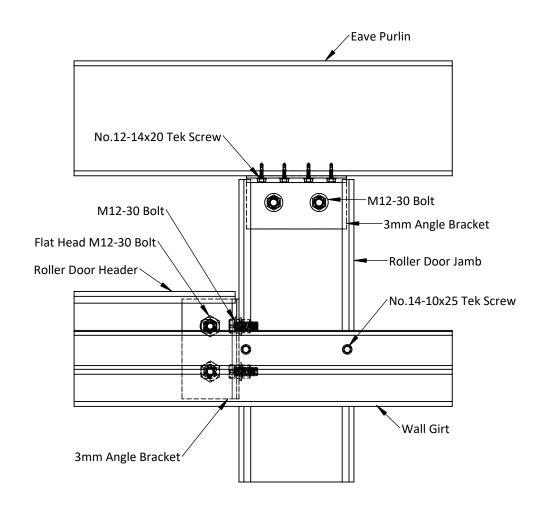

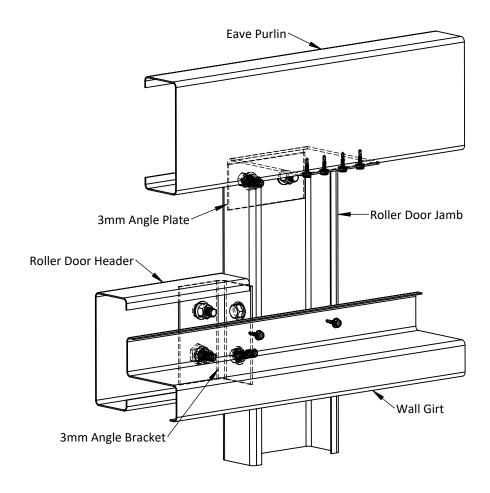

ELEVATION

14 Gable Shed Street, Shedville QLD 4444

ISOMETRIC

A4

PROFESSIONAL
CHOICE
SHEDS AND CARPORTS

PROJECT:	PROJECT NUMBER:
8815 x 12202 x 3200 Region B1 Gable Shed Example	9999
CLIENT:	DRAWN BY:
Example Shed Owner	dm3 Solutions
ADDRESS:	DRAWN DATE:

© 2022 dm3 Solutions. The Information contained herein is Proprietary, Confidential and the Sole Property of dm3 Solutions. Reproduction in part or in whole is Prohibited without written approval. Unless specified otherwise, dimensions are in millimetres & drawings are not to scale.

Powered by dm3Solutions.com


NTS


24 of 45

one office owner	arrio Colations				
	DRAWN DATE:	ISSUE:	SIZE:	SCALE:	DRAWING NUMBER

2022-06-10



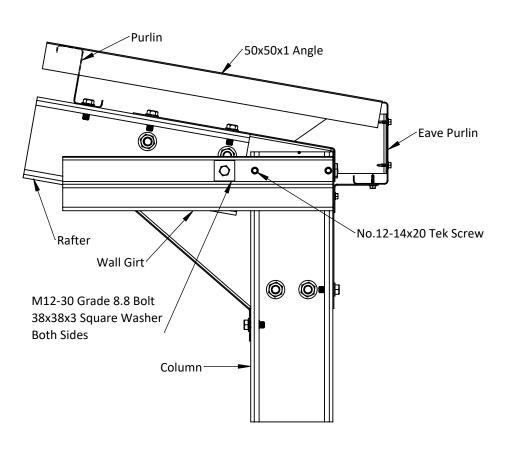

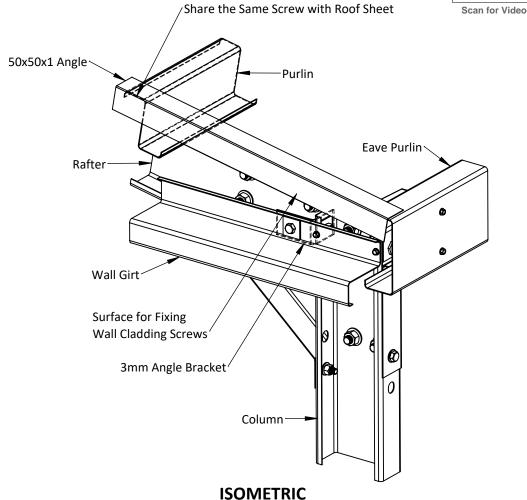

ELEVATION

14 Gable Shed Street, Shedville QLD 4444

PROFESSIONAL CHOICE SHEDS AND CARPORTS

PROJECT:	PROJECT NUMBER:	(
8815 x 12202 x 3200 Region B1 Gable Shed Example	9999	С
CLIENT:	DRAWN BY:	
Example Shed Owner	dm3 Solutions	
ADDRESS:	DRAWN DATE:	IS

© 2022 dm3 Solutions. The Information contained herein is Proprietary, Confidential and the Sole Property of dm3 Solutions. Reproduction in part or in whole is Prohibited without written approval. Unless specified otherwise, dimensions are in millimetres & drawings are not to scale.


Powered by dm3Solutions.com

DRAWN DATE:	ISSUE:	SIZE:	SCALE:	DRAWING NUMBER
2022-06-10	1	A4	NTS	25 of 45


« Detail GD4.17: Fly Bracing Connection Detail




Scan for Video

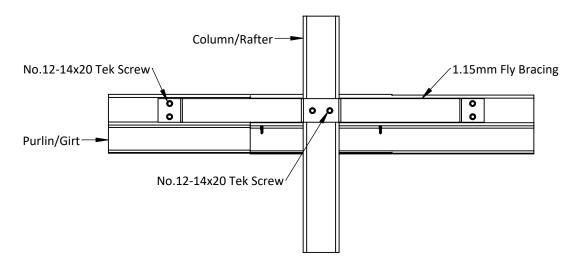

ELEVATION 2

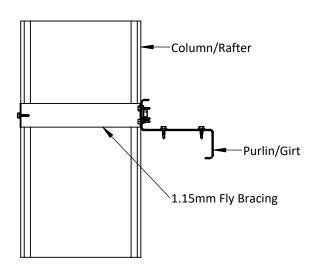

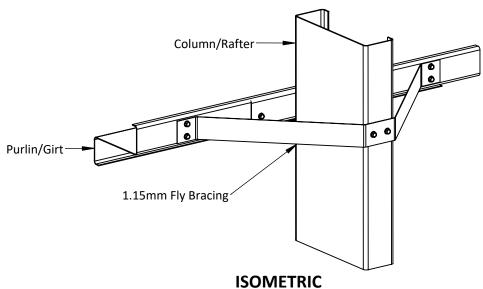

ELEVATION 1

PROFESSIONAL
CHOICE
SHEDS AND CARPORTS

PROJECT:	PROJECT NUMBER:
8815 x 12202 x 3200 Region B1 Gable Shed Example	9999
CLIENT:	DRAWN BY:
Example Shed Owner	dm3 Solutions
ADDRESS:	DRAWN DATE:

14 Gable Shed Street, Shedville QLD 4444

© 2022 dm3 Solutions. The Information contained herein is Proprietary, Confidential and the Sole Property of dm3 Solutions. Reproduction in part or in whole is Prohibited without written approval. Unless specified otherwise, dimensions are in millimetres & drawings are not to scale.

Powered by dm3Solutions.com

i owered by	umoodiamona.com


DRAWING NUMBER


DRAWN DATE:	ISSUE:	SIZE:	SCALE:	DRAWING NUM
2022-06-10	1	A4	NTS	26 of 45

« Detail GD4.20: PA Door Jamb to Slab Connection Detail





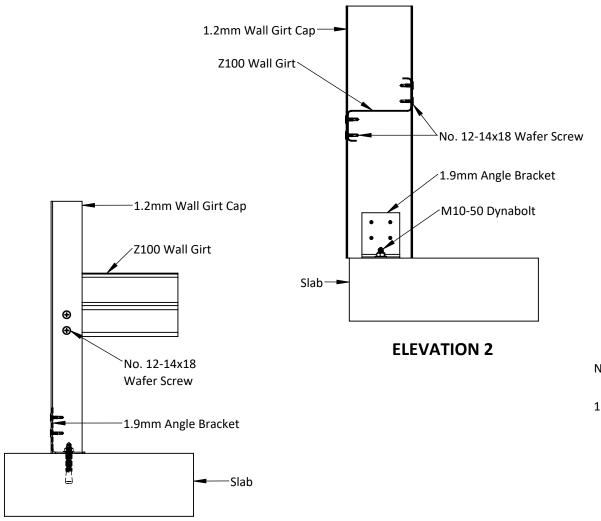

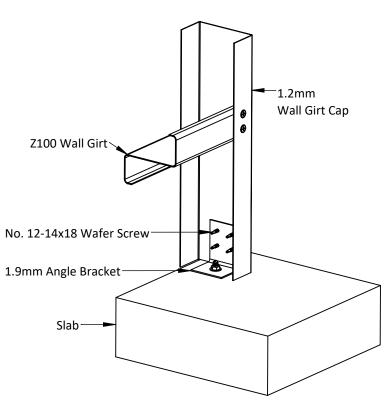


ISOMETRIC

ELEVATION 1

PROFESSIONAL
CHOICE
SHEDS AND CARPORTS

PROJECT: 8815 x 12202 x 3200 Region B1 Gable Shed Example	PROJECT NUMBER: 9999	© 2022 dm3 Solutions. The Information contained herein is Proprietary, Confidential and the Sole Property of dm3 Solutions. Reproduction in part or in whole is Prohibited without written approval. Unless specified otherwise, dimensions are in millimetres & drawings are not to scale. Powered by dm3Solutions.com		ions. Reproduction in part oval. Unless specified	
CLIENT: Example Shed Owner	drawn by: dm3 Solutions				
ADDRESS:	DRAWN DATE:	ISSUE:	SIZE:		DRAWING NUMBER
14 Gable Shed Street, Shedville QLD 4444	2022-06-10	1	A4	NTS	27 of 45



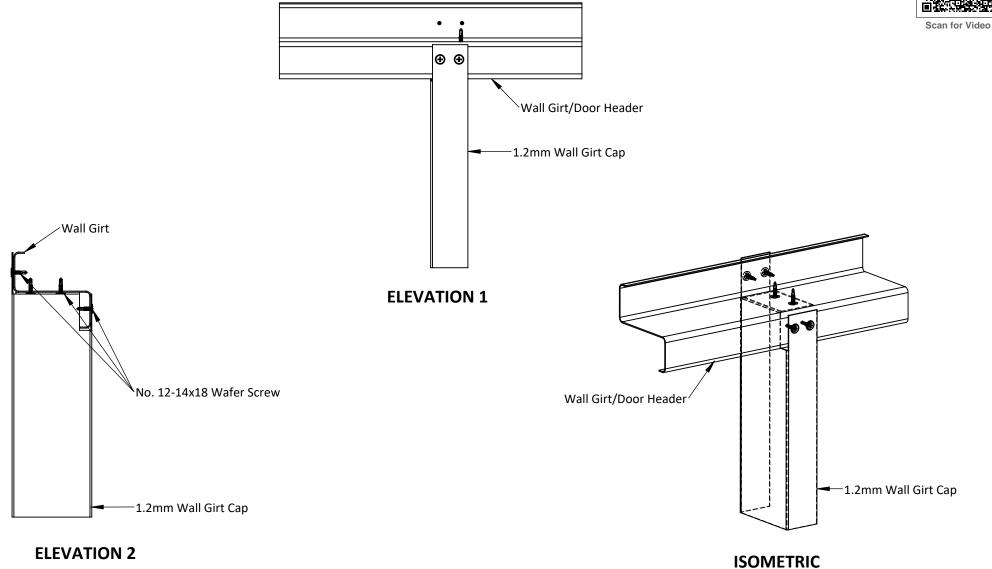

PROFESSIONAL
CHOICE
SHEDS AND CARPORTS

PROJECT:	PROJECT NUMBER:	© 202
8815 x 12202 x 3200 Region B1 Gable Shed Example	9999	Confid
CLIENT:	DRAWN BY:	othe
Example Shed Owner	dm3 Solutions	
ADDRESS:	DRAWN DATE:	ISSUE
14 Gable Shed Street, Shedville QLD 4444	2022-06-10	1

2022 dm3 Solutions. The Information contained herein is Proprietary, fidential and the Sole Property of dm3 Solutions. Reproduction in part or in whole is Prohibited without written approval. Unless specified herwise, dimensions are in millimetres & drawings are not to scale.


Powered by dm3Solutions.com

DRAWING NUMBER

2022-06-10	1	A4	NTS	28 of 45
------------	---	----	-----	----------

« Detail GD4.24: Window Jamb to Girt Connection Detail



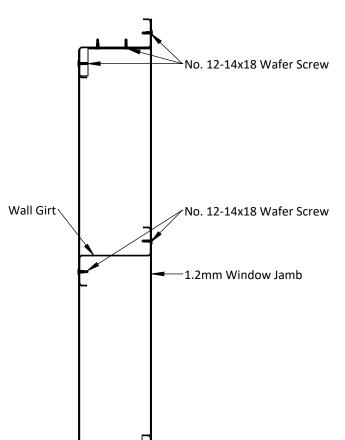

No. 12-14x18 Wafer Screw

Wall Girt 1.2mm Window Jamb Trim to Suit \ **ISOMETRIC**


ELEVATION


PROFESSIONAL
CHOICE
SHEDS AND CARPORTS

PROJECT: 8815 x 12202 x 3200 Region B1 Gable Shed Example	PROJECT NUMBER: 9999	© 2022 dm3 Solutions. The Information contained herein is Proprietary Confidential and the Sole Property of dm3 Solutions. Reproduction in pa or in whole is Prohibited without written approval. Unless specified		ons. Reproduction in part	
CLIENT: Example Shed Owner	drawn by: dm3 Solutions	otherwise, dimensions are in millimetres & drawings are not to scale. Powered by dm3Solutions.com			
ADDRESS:	DRAWN DATE:	ISSUE:	SIZE:	SCALE:	DRAWING NUMBER
14 Gable Shed Street, Shedville QLD 4444	2022-06-10	1	A4	NTS	29 of 45





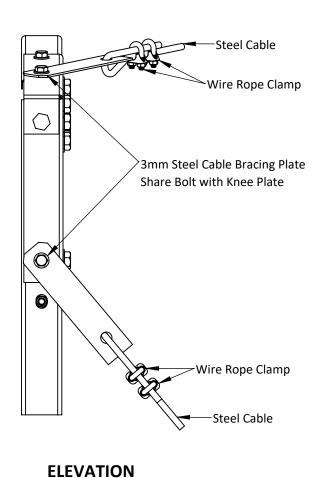

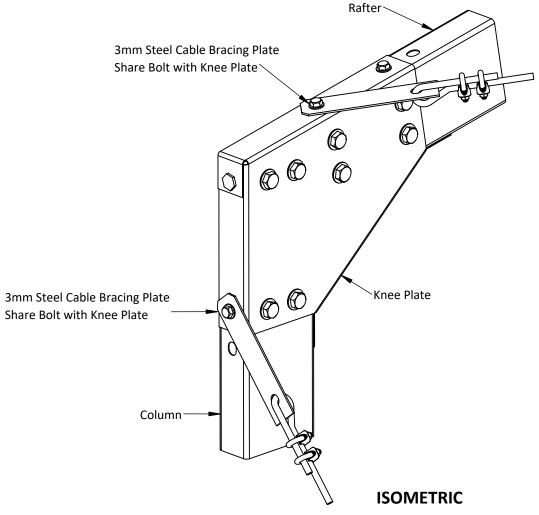



PROFESSIONAL				
CHOICE				
SHEDS AND CARPORTS				

PROJECT: 8815 x 12202 x 3200 Region B1 Gable Shed Example	PROJECT NUMBER: 9999	© 2022 dm3 Solutions. The Information contained herein is Proprietary, Confidential and the Sole Property of dm3 Solutions. Reproduction in par or in whole is Prohibited without written approval. Unless specified otherwise, dimensions are in millimetres & drawings are not to scale. Powered by dm3Solutions.com		ions. Reproduction in part	
CLIENT: Example Shed Owner	drawn by: dm3 Solutions			o .	
ADDRESS:	DRAWN DATE:	ISSUE:	SIZE:	SCALE:	DRAWING NUMBER
14 Gable Shed Street, Shedville QLD 4444	2022-06-10	1	A4	NTS	30 of 45



Scan for Video

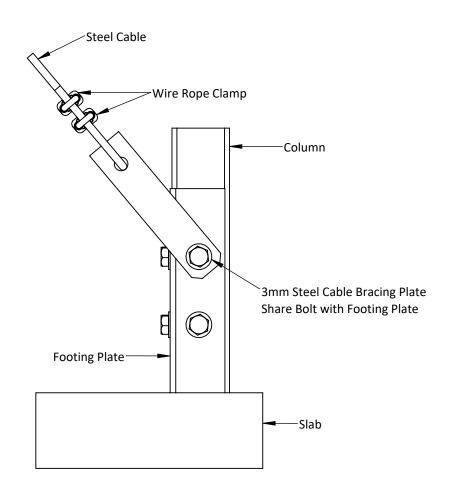

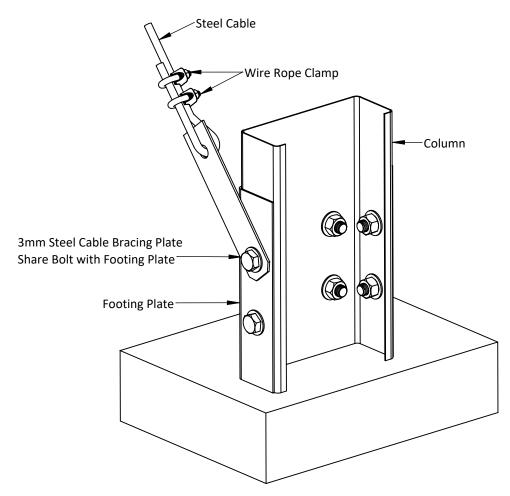

ELEVATION

ISOMETRIC

ISSUE:



PROJECT:	PROJECT NUMBER:
8815 x 12202 x 3200 Region B1 Gable Shed Example	9999
CLIENT:	DRAWN BY:
Example Shed Owner	dm3 Solutions
ADDRESS:	DRAWN DATE:
14 Gable Shed Street, Shedville QLD 4444	2022-06-10

© 2022 dm3 Solutions. The Information contained herein is Proprietary, Confidential and the Sole Property of dm3 Solutions. Reproduction in part or in whole is Prohibited without written approval. Unless specified otherwise, dimensions are in millimetres & drawings are not to scale.

Powered by	am3Solutio	ns.com
SIZE:	SCALE:	DRAWING N


DRAWING NUMBER


NTS 31 of 45	5
١	NTS 31 of 45

« Detail GD4.27: Bridging Connection Detail






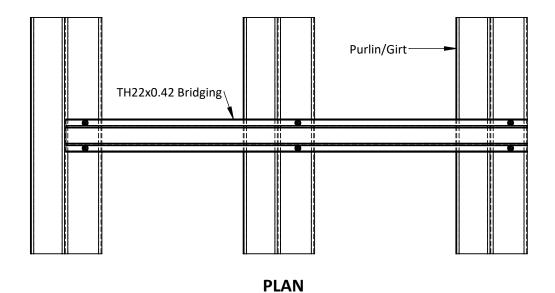

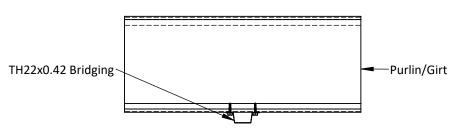



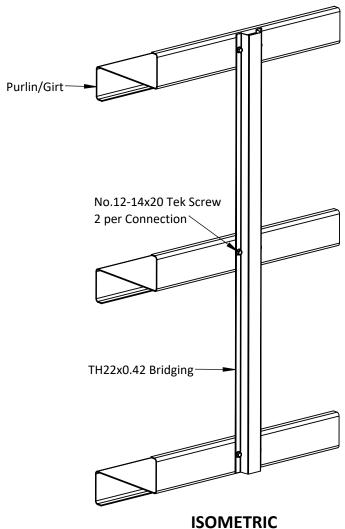



PROFESSIONAL				
CHOICE				
SHEDS AND CARPORTS				

	OJECT: 1815 x 12202 x 3200 Region B1 Gable Shed Example	PROJECT NUMBER: 9999	© 2022 dm3 Solutions. The Information contained herein is Proprietary, Confidential and the Sole Property of dm3 Solutions. Reproduction in part or in whole is Prohibited without written approval. Unless specified otherwise, dimensions are in millimetres & drawings are not to scale.			
CLI	ENT:	DRAWN BY:				
E	Example Shed Owner	dm3 Solutions	Powered by dm3Solutions.com			
ADI	DRESS:	DRAWN DATE:	ISSUE:	SIZE:	SCALE:	DRAWING NUMBER
1	4 Gable Shed Street, Shedville QLD 4444	2022-06-10	1	A4	NTS	32 of 45



Scan for Video

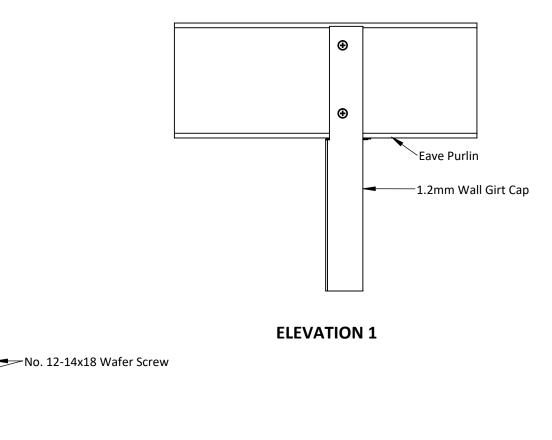

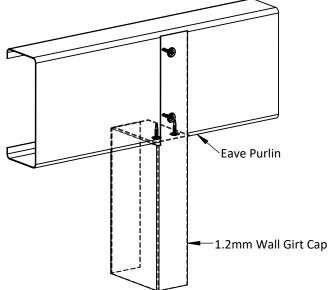

ELEVATION 2

Eave Purlin

PROFESSIO	NAL

CHOICE

SHEDS AND CARPORTS

—1.2mm Wall Girt Cap

14 Gable Shed Street, Shedville QLD 4444

PROJECT:	PROJECT NUMBER:
8815 x 12202 x 3200 Region B1 Gable Shed Example	9999
CLIENT:	DRAWN BY:
Example Shed Owner	dm3 Solutions
ADDRESS:	DRAWN DATE:

© 2022 dm3 Solutions. The Information contained herein is Proprietary, Confidential and the Sole Property of dm3 Solutions. Reproduction in part or in whole is Prohibited without written approval. Unless specified otherwise, dimensions are in millimetres & drawings are not to scale.

Powered by dm3Solutions.com

i oncica by	dillocolations.com


2022-06-10	1	A4	NTS	33 of 45
------------	---	----	-----	----------

ISSUE:

ISOMETRIC



Scan for Video

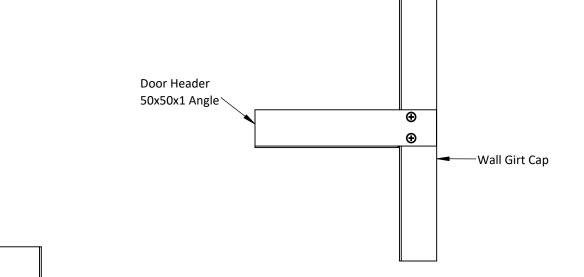



Door Header 50x50x1 Angle

No.12-14x18 Wafer Screw

14 Gable Shed Street, Shedville QLD 4444

· ·

Wall Girt Cap

ISSUE:

Door Header

50x50x1 Angle

ELEVATION 2

PROFESSIONAL
CHOICE
SHEDS AND CARPORTS

PROJECT:	PROJECT NUMBER:
8815 x 12202 x 3200 Region B1 Gable Shed Example	9999
CLIENT:	DRAWN BY:
Example Shed Owner	dm3 Solutions
ADDRESS:	DRAWN DATE:

© 2022 dm3 Solutions. The Information contained herein is Proprietary, Confidential and the Sole Property of dm3 Solutions. Reproduction in part or in whole is Prohibited without written approval. Unless specified otherwise, dimensions are in millimetres & drawings are not to scale.

■ Wall Girt Cap

Powered by dm3Solutions.com


Towered by diffsoordfions.com


2022-06-10	1	A4	NTS	34 of 45

ISOMETRIC





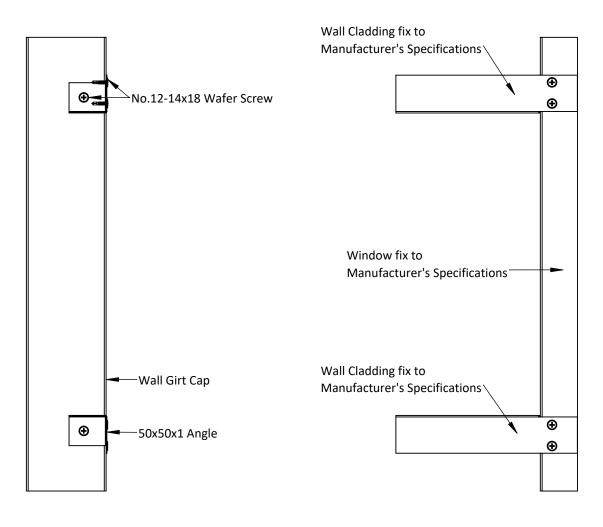

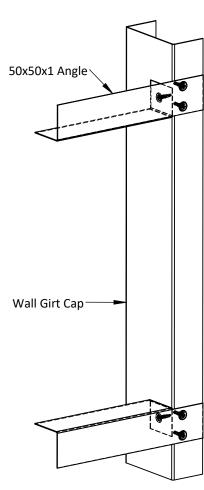

ELEVATION 2 ELEVATION 1 ISOMETRIC

PROFESSIONAL
CHOICE
SHEDS AND CARPORTS

PROJECT:	PROJECT NUMBER:
8815 x 12202 x 3200 Region B1 Gable Shed Example	9999
CLIENT:	DRAWN BY:
Example Shed Owner	dm3 Solutions
ADDRESS:	DRAWN DATE:

© 2022 dm3 Solutions. The Information contained herein is Proprietary, Confidential and the Sole Property of dm3 Solutions. Reproduction in part or in whole is Prohibited without written approval. Unless specified otherwise, dimensions are in millimetres & drawings are not to scale.

Powered by dm3Solutions.com


ISSUE:

SIZE:	SCALE:	DRAWING N	NUMBER

14 Gable Shed Street, Shedville QLD 4444	2022-06-10	1	A4	NTS	35 of 45



Scan for Video

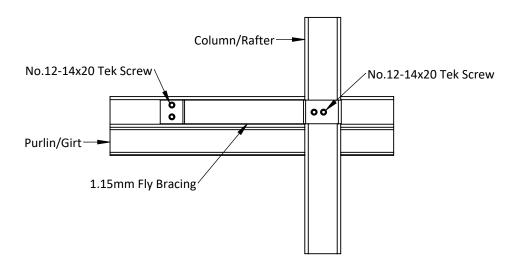



ISOMETRIC 2

ISOMETRIC 1

PROFESSIONAL
CHOICE
SHEDS AND CARPORTS

PROJECT:	PROJECT NUMBER:
8815 x 12202 x 3200 Region B1 Gable Shed Example	9999
CLIENT:	DRAWN BY:
Example Shed Owner	dm3 Solutions
ADDRESS:	DRAWN DATE:

14 Gable Shed Street, Shedville QLD 4444

© 2022 dm3 Solutions. The Information contained herein is Proprietary, Confidential and the Sole Property of dm3 Solutions. Reproduction in part or in whole is Prohibited without written approval. Unless specified otherwise, dimensions are in millimetres & drawings are not to scale.

Powered by dm3Solutions.com


I OWEICU D	y difficulturions.com

DRAWING NUMBER

2022-06-10	1	A4	NTS	36 of 45
------------	---	----	-----	----------





Scan for Video

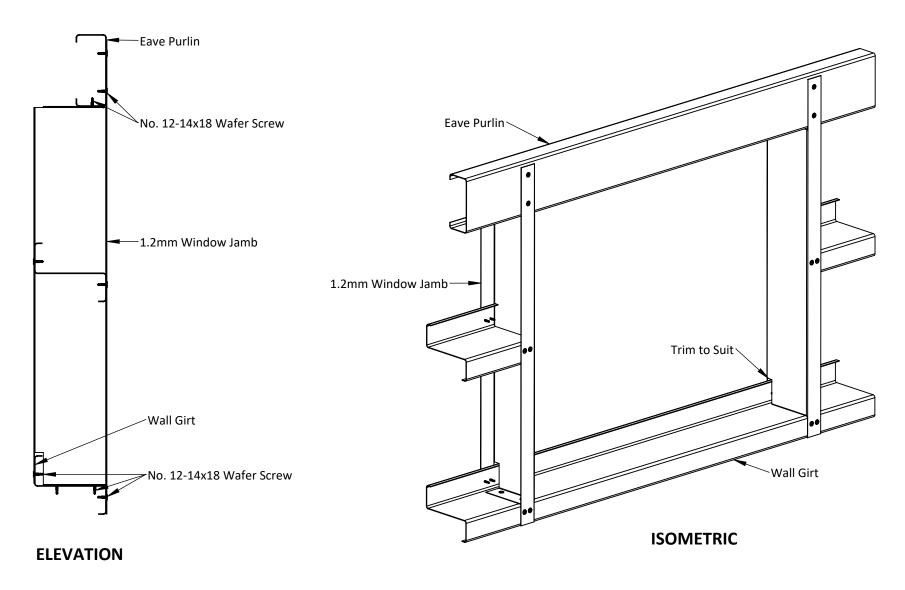


PROFESSIONAL
CHOICE
SHEDS AND CARPORTS

PROJECT:	PROJECT NUMBER:	© 2022 dm3 Solutions. The Information contained herein is Proprietary, Confidential and the Sole Property of dm3 Solutions. Reproduction in part or in whole is Prohibited without written approval. Unless specified				
8815 x 12202 x 3200 Region B1 Gable Shed Example	9999					
CLIENT:	DRAWN BY:	otherwise, di	otherwise, dimensions are in millimetres & drawings are not to scale.			
Example Shed Owner	dm3 Solutions	Powered by dm3Solutions.com				
ADDRESS:	DRAWN DATE:	ISSUE:	SIZE:	SCALE:	DRAWING NUMBER	
14 Gable Shed Street, Shedville QLD 4444	2022-06-10	1	A4	NTS	37 of 45	

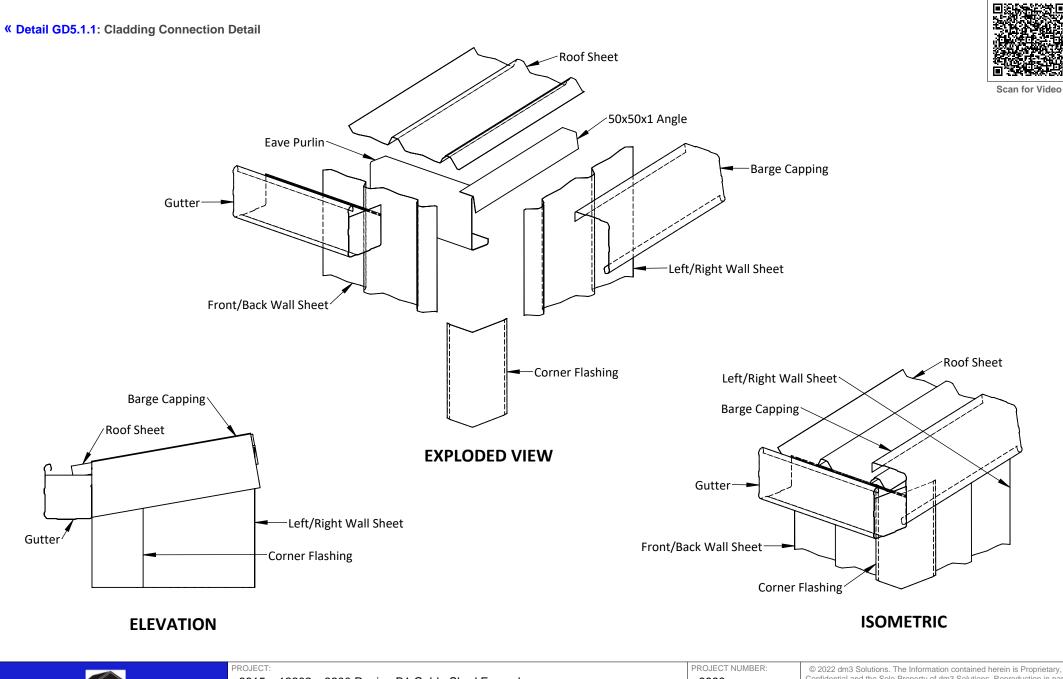

 

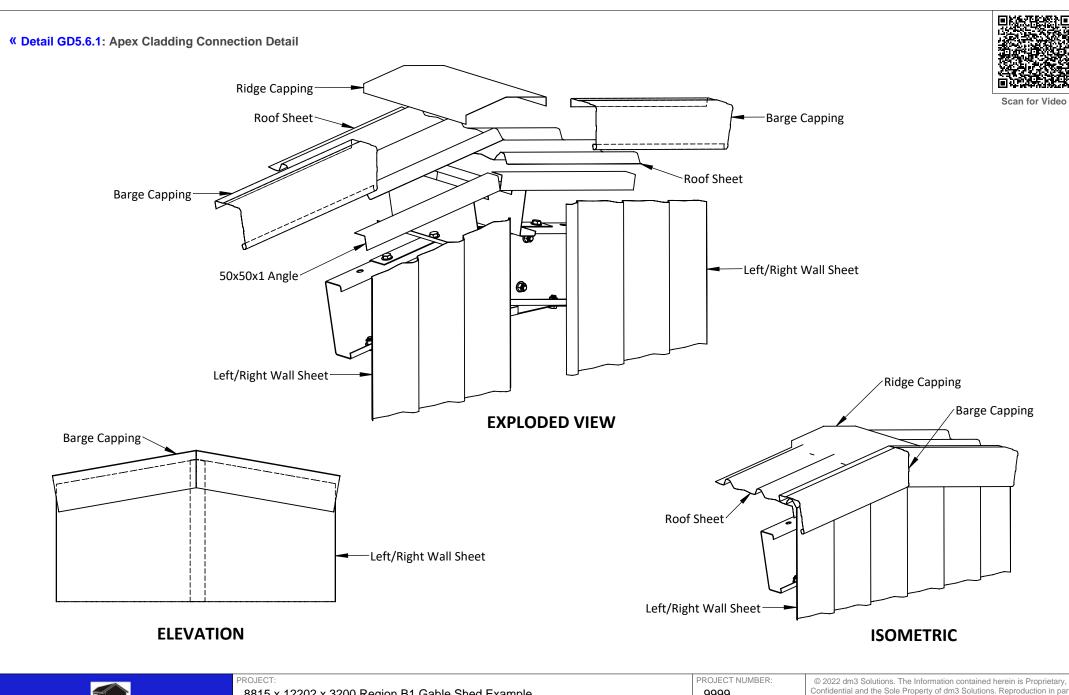


PROFESSIONAL					
CHOICE					
SHEDS AND CARPORTS					

PROJECT:	PROJECT NUMBER:
8815 x 12202 x 3200 Region B1 Gable Shed Example	9999
CLIENT:	DRAWN BY:
Example Shed Owner	dm3 Solutions
ADDRESS:	DRAWN DATE:


Confidential and the Sole Property of dm3 Solutions. Reproduction in part or in whole is Prohibited without written approval. Unless specified otherwise, dimensions are in millimetres & drawings are not to scale.

Powered by dm3Solutions.com


•					
ADDRESS:	DRAWN DATE:	ISSUE:	SIZE:	SCALE:	DRAWING NUMBER
14 Gable Shed Street, Shedville QLD 4444	2022-06-10	1	A4	NTS	39 of 45

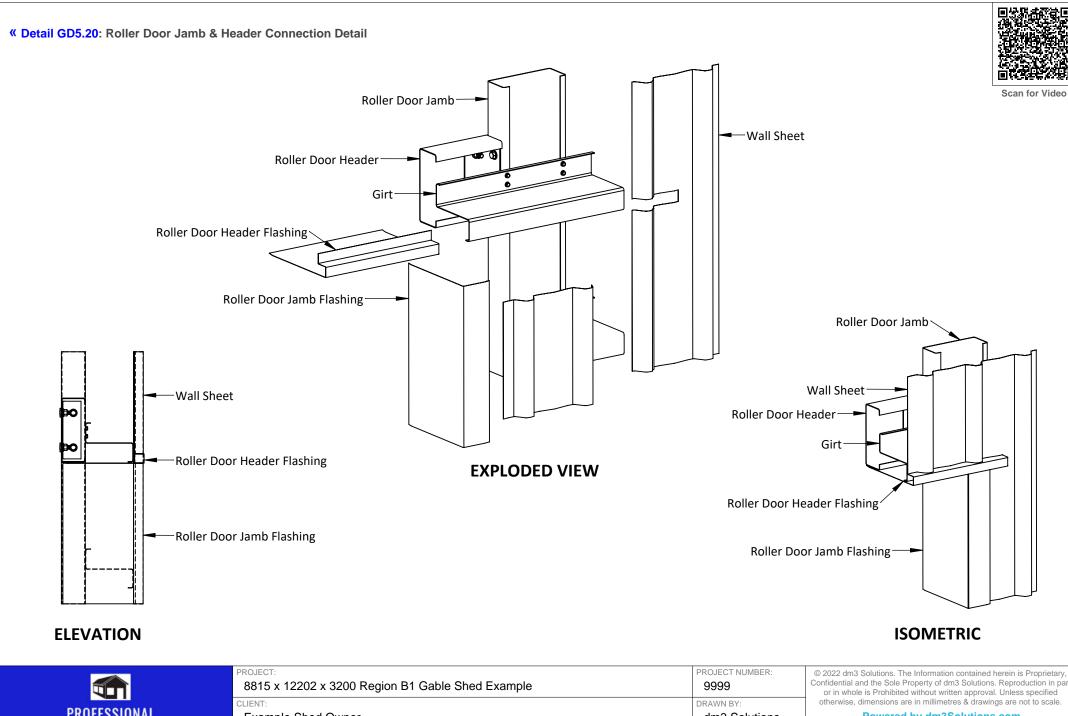

	PROJECT: 8815 x 12202 x 3200 Region B1 Gable Shed Example	PROJECT NUMBER: 9999	© 2022 dm3 Solutions. The Information contained herein is Confidential and the Sole Property of dm3 Solutions. Reprod or in whole is Prohibited without written approval. Unless			utions. Reproduction in pa
PROFESSIONAL	CLIENT: Example Shed Owner	dm3 Solutions		rawings are not to scale.		
CHOICE SHEDS AND CARPORTS	ADDRESS: 14 Gable Shed Street, Shedville QLD 4444	DRAWN DATE: 2022-06-10	ISSUE:	SIZE:	SCALE: NTS	DRAWING NUMBER 40 of 45

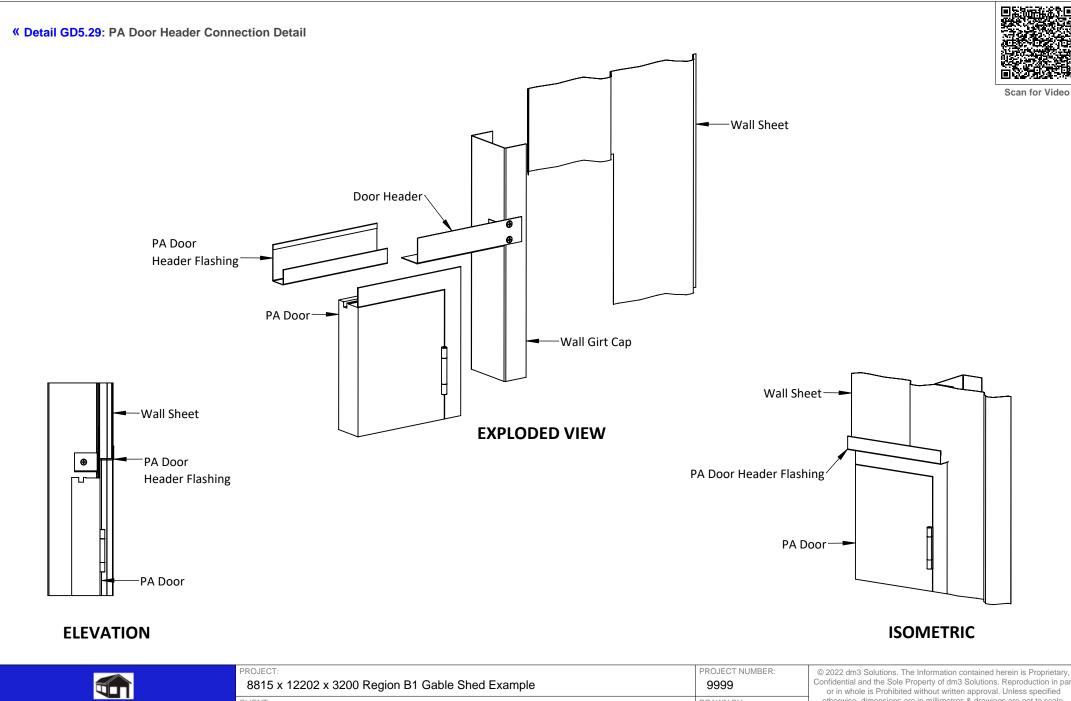



	8815 x 12202 x 3200 Region B1 Gable Shed Example	9999	Confidential an	nd the Sole Prope	rty of dm3 Solu	utions. Reproduction in part proval. Unless specified
DD CETTONIO III	CLIENT:	DRAWN BY:	otherwise, dimensions are in millimetres & drawin			rawings are not to scale.
PROFESSIONAL	Example Shed Owner	dm3 Solutions	Powered by dm3Solutions.com			
CHOICE	ADDRESS:	DRAWN DATE:	ISSUE:	SIZE:	SCALE:	DRAWING NUMBER
SHEDS AND CARPORTS	14 Gable Shed Street, Shedville QLD 4444	2022-06-10	1	A4	NTS	41 of 45

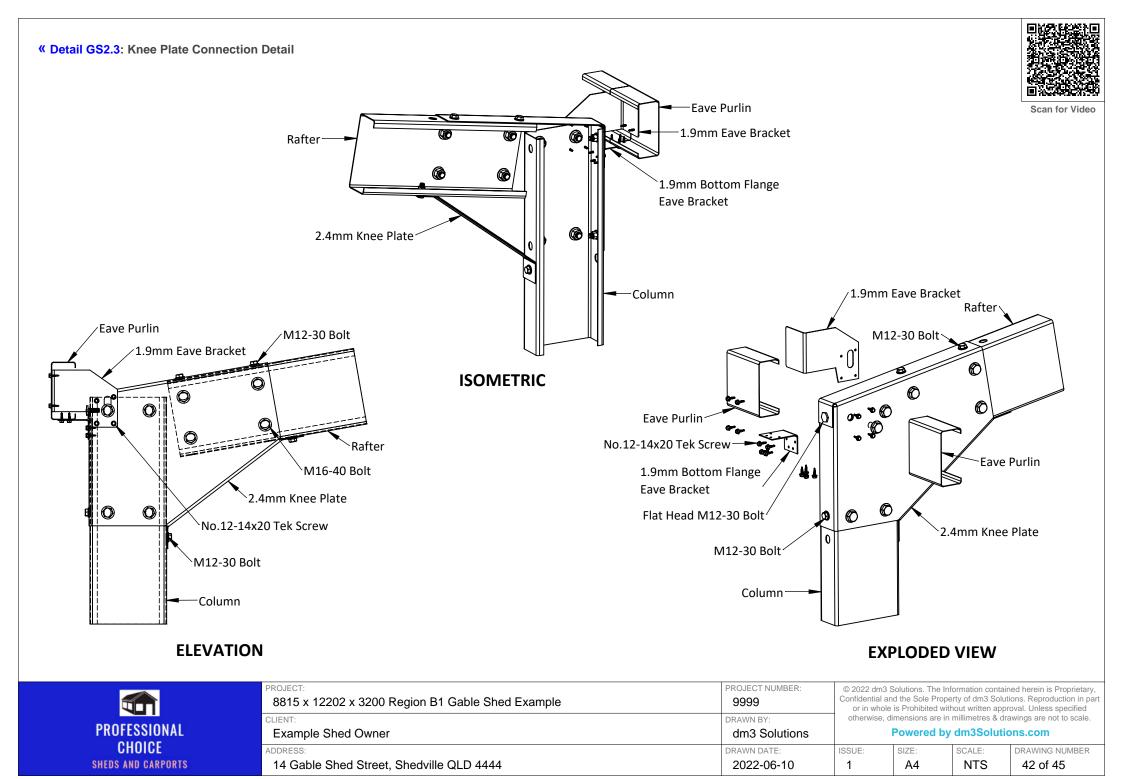




Scan for Video

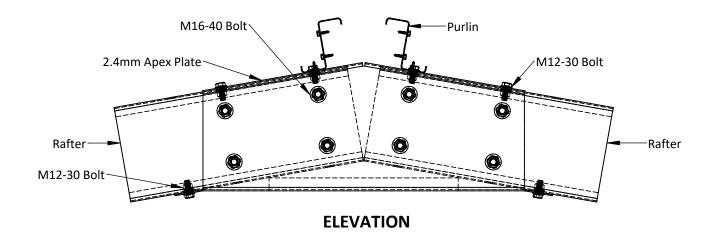

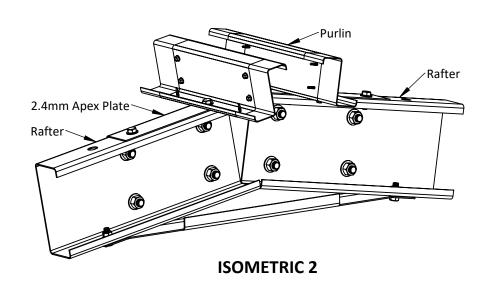

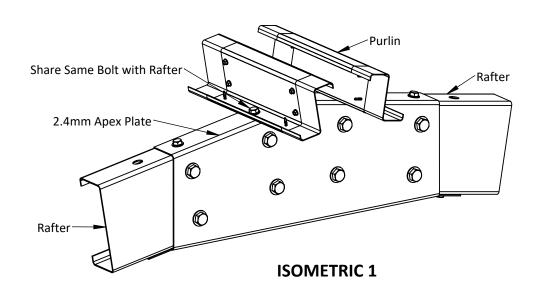


PROFESSIONAL					
CHOICE					
SHEDS AND CARPORTS					

PROJECT: 8815 x 12202 x 3200 Region B1 Gable Shed Example	PROJECT NUMBER: 9999	© 2022 dm3 Solutions. Confidential and the Solo or in whole is Prohibi	
CLIENT:	DRAWN BY:	otherwise, di	imensions ar
Example Shed Owner	dm3 Solutions	ļ l	Powered
ADDRESS:	DRAWN DATE:	ISSUE:	SIZE:

2022 dm3 Solutions. The Information contained herein is Proprietary, onfidential and the Sole Property of dm3 Solutions. Reproduction in part or in whole is Prohibited without written approval. Unless specified otherwise, dimensions are in millimetres & drawings are not to scale.


Powered by dm3Solutions.com


ADDRESS:	DRAWN DATE:	ISSUE:	SIZE:	SCALE:	DRAWING NUMBER
14 Gable Shed Street, Shedville QLD 4444	2022-06-10	1	A4	NTS	43 of 45

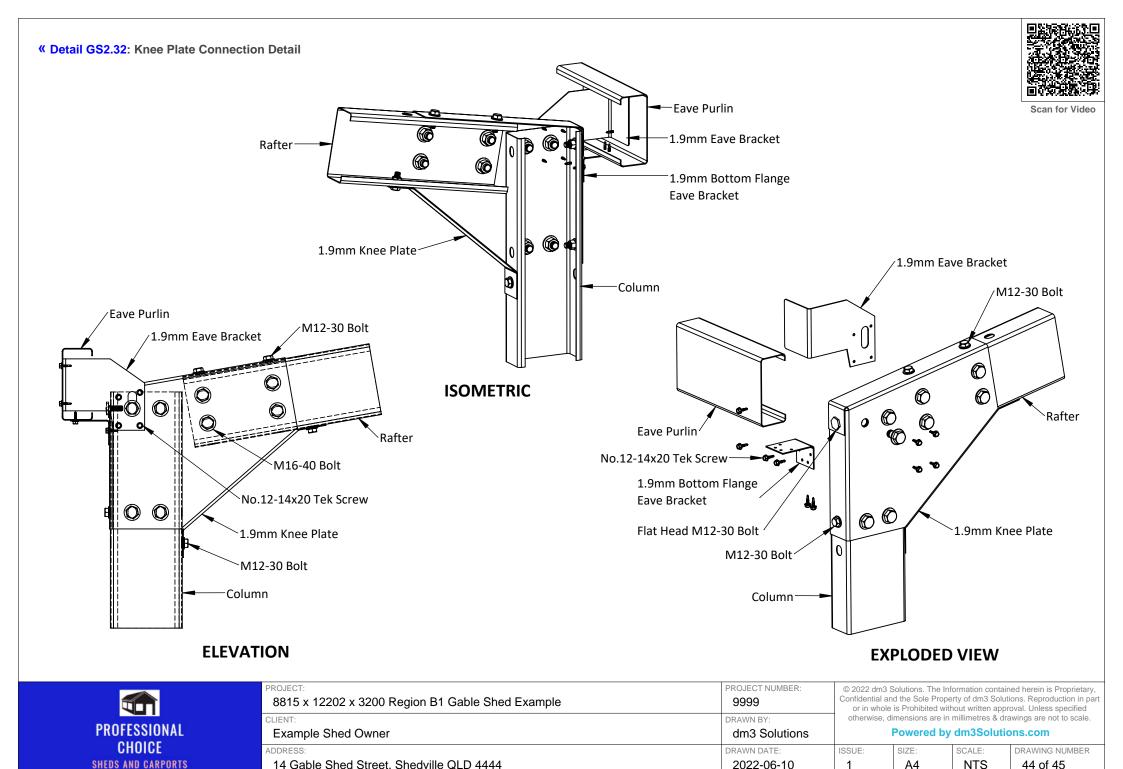




Scan for Video

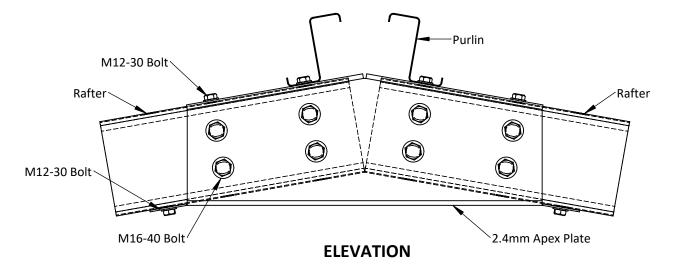

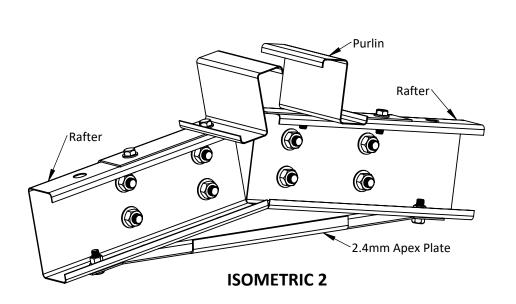

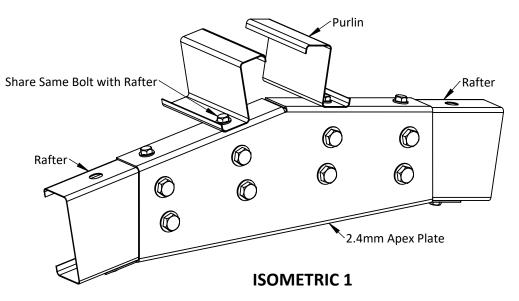

PROFESSIONAL					
CHOICE					
SHEDS AND CARPORTS					

PROJECT: 8815 x 12202 x 3200 Region B1 Gable Shed Example	PROJECT NUMBER: 9999	© 2022 dm3 Solutions. The Information contained herein is Pro Confidential and the Sole Property of dm3 Solutions. Reproduction or in whole is Prohibited without written approval. Unless spe otherwise, dimensions are in millimetres & drawings are not to			ions. Reproduction in par
CLIENT:	DRAWN BY:				awings are not to scale.
Example Shed Owner	dm3 Solutions	Powered by dm3Solutions.com			
ADDRESS:	DRAWN DATE:	ISSUE:	SIZE:	SCALE:	DRAWING NUMBER
14 Gable Shed Street, Shedville QLD 4444	2022-06-10	1	A4	NTS	45 of 45